


GENERAL NOTES


DO NOT SCALE FROM DRAWINGS. WORK TO FIGURED DIMENSIONS ONLY. ARCHITECT TO BE NOTIFIED OF ANY DISCREPANCIES.

THIS DRAWING TO BE READ IN CONJUNCTION WITH ALL ARCHITECTS DRAWINGS, SPECIFICATIONS CONSULTANTS DESIGN TEAM DRAWINGS AND SPECIFICATIONS.


KEY PLAN

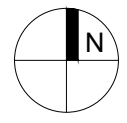


NORTH ELEVATION

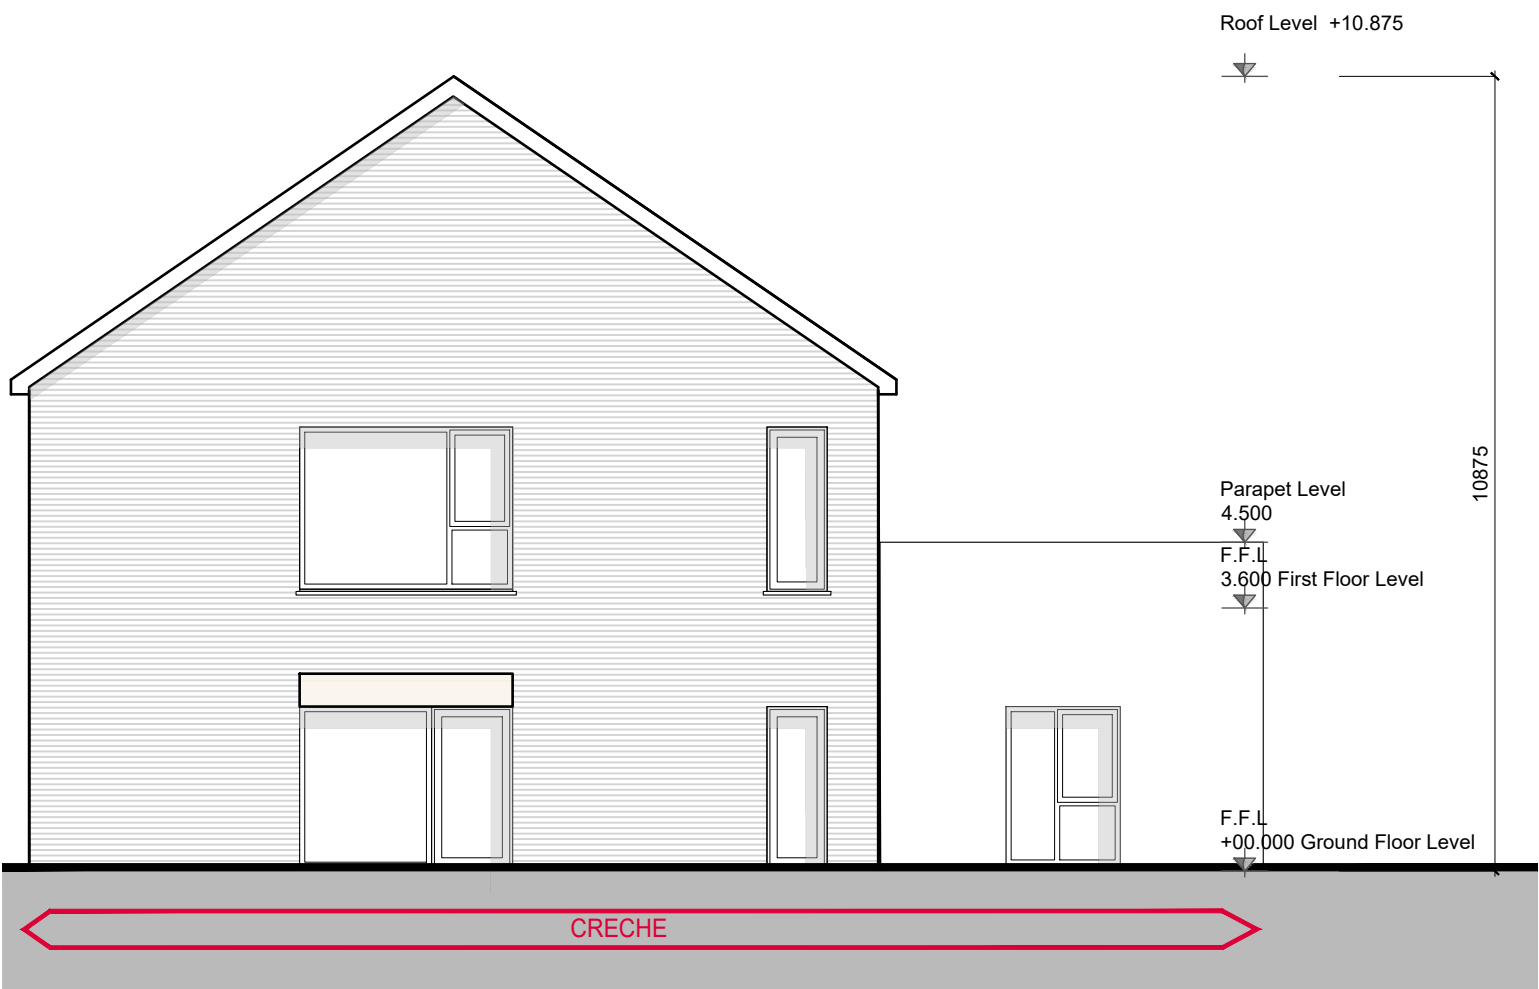


WEST ELEVATION

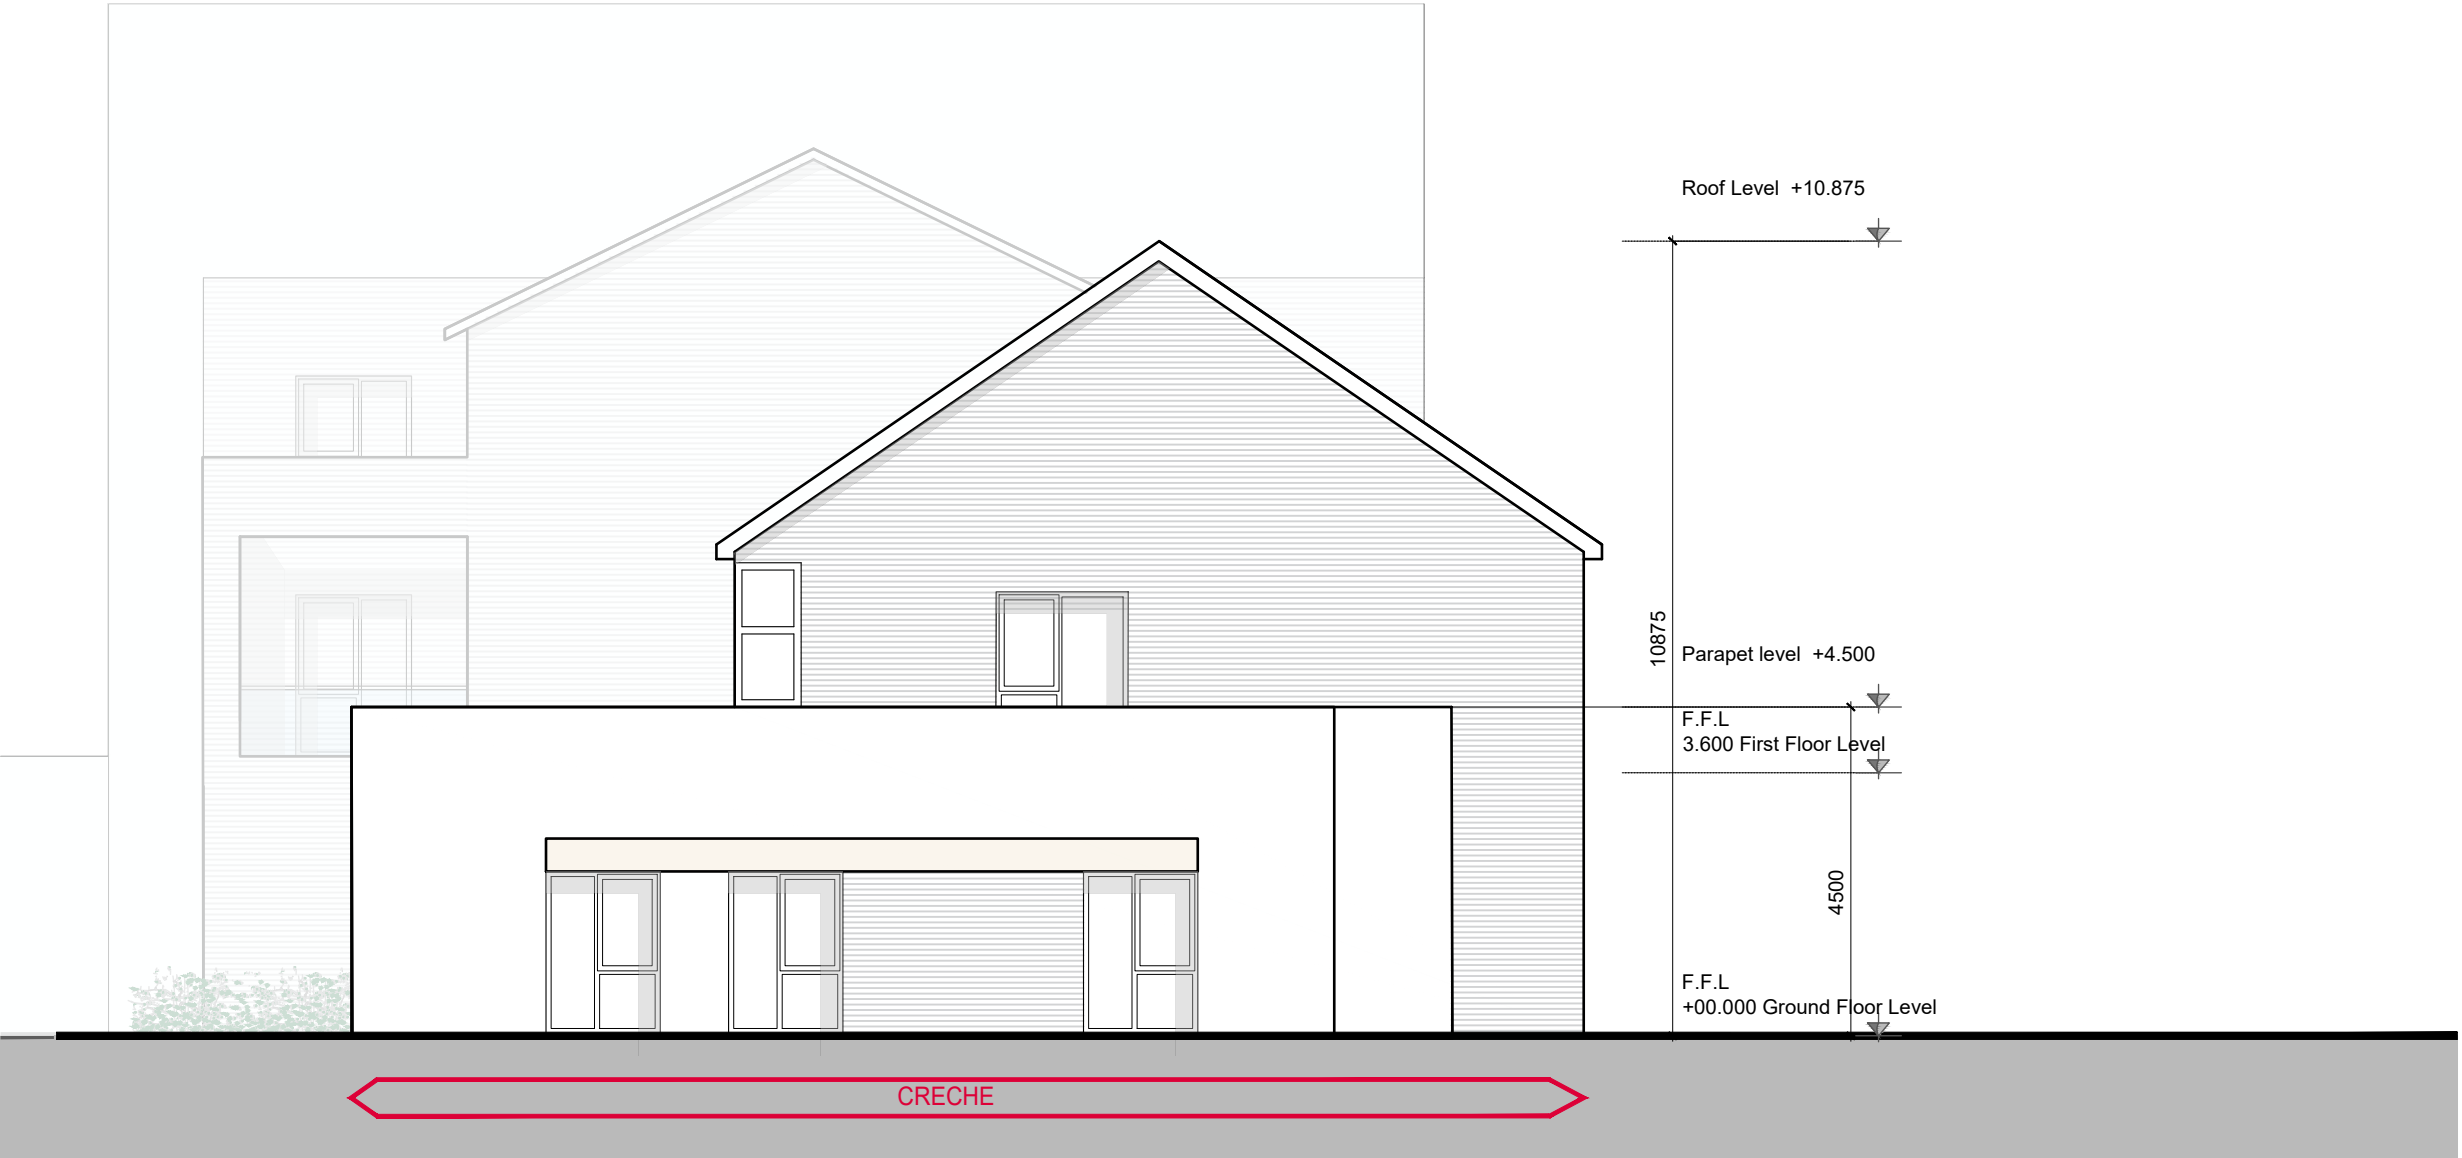


EAST ELEVATION

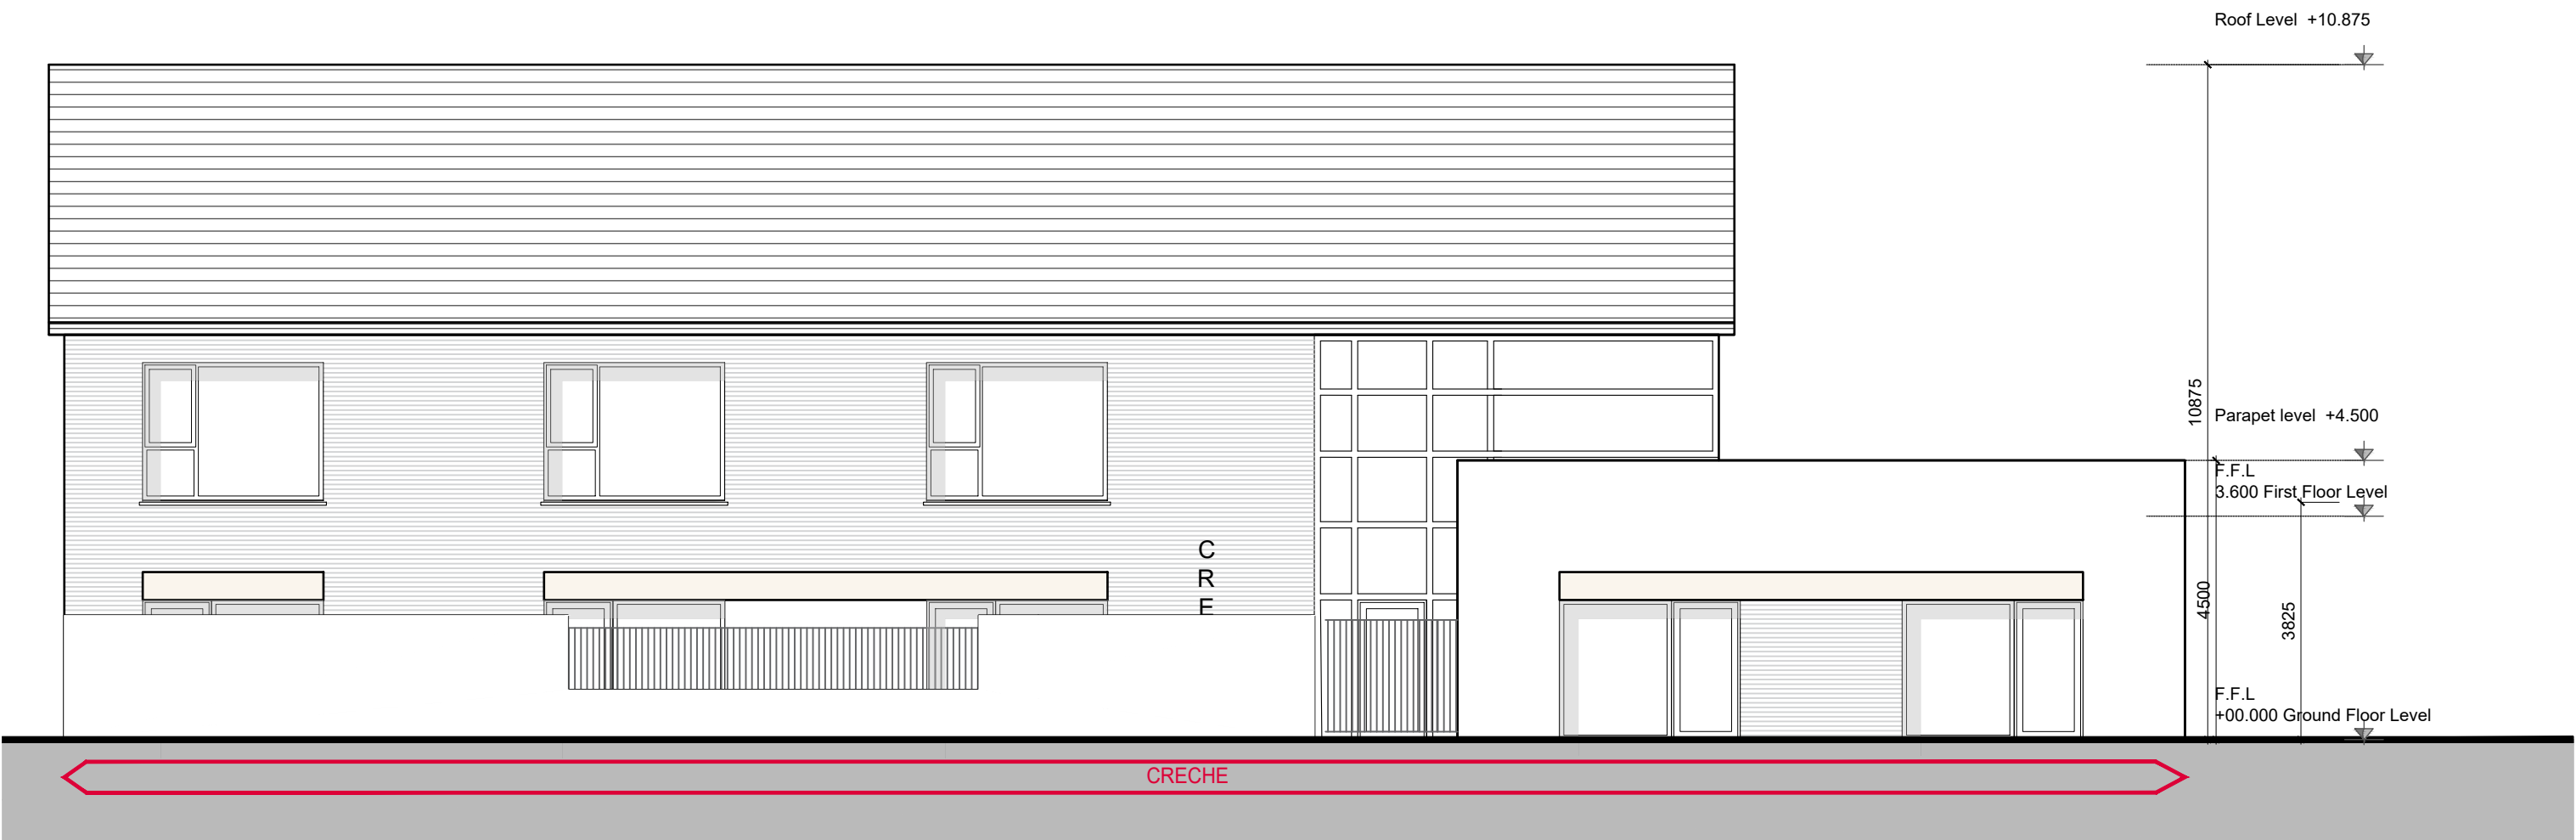

SOUTH ELEVATION

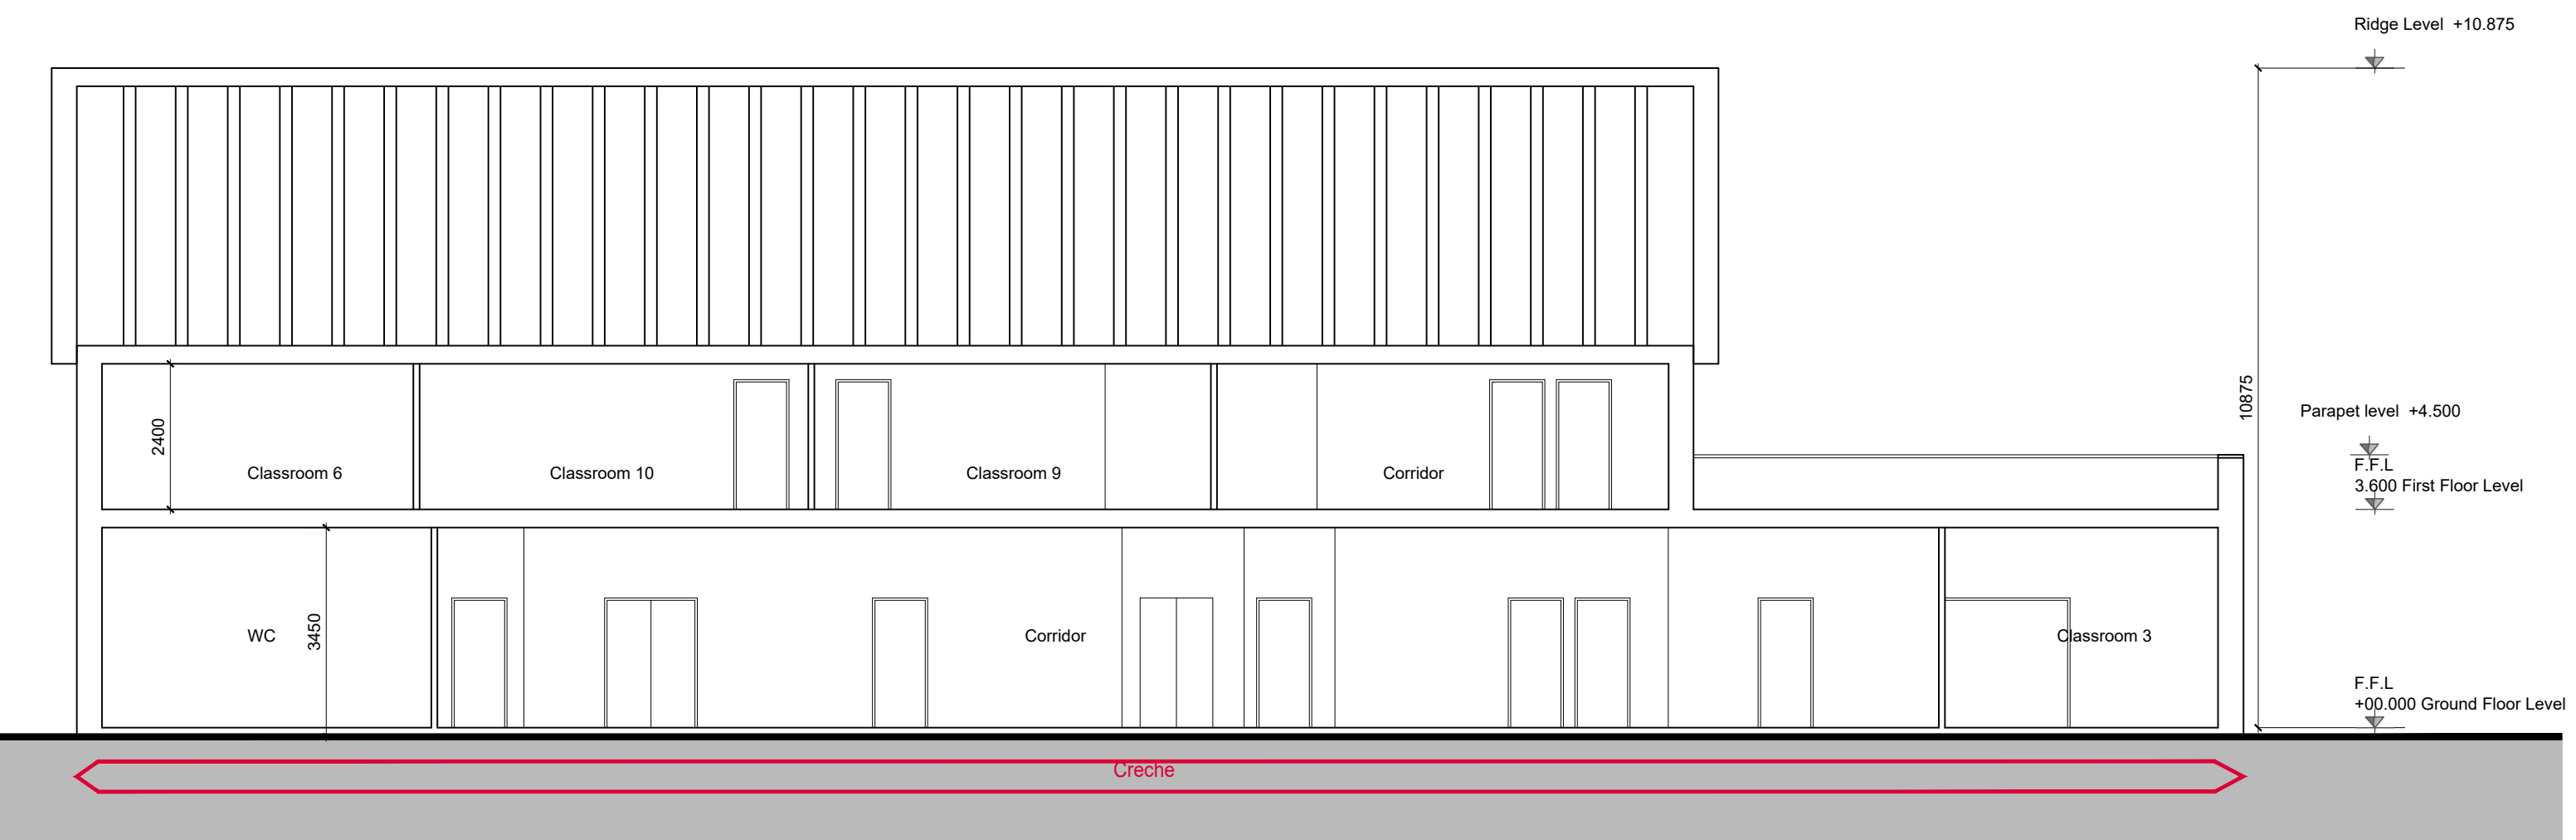

SECTION AA

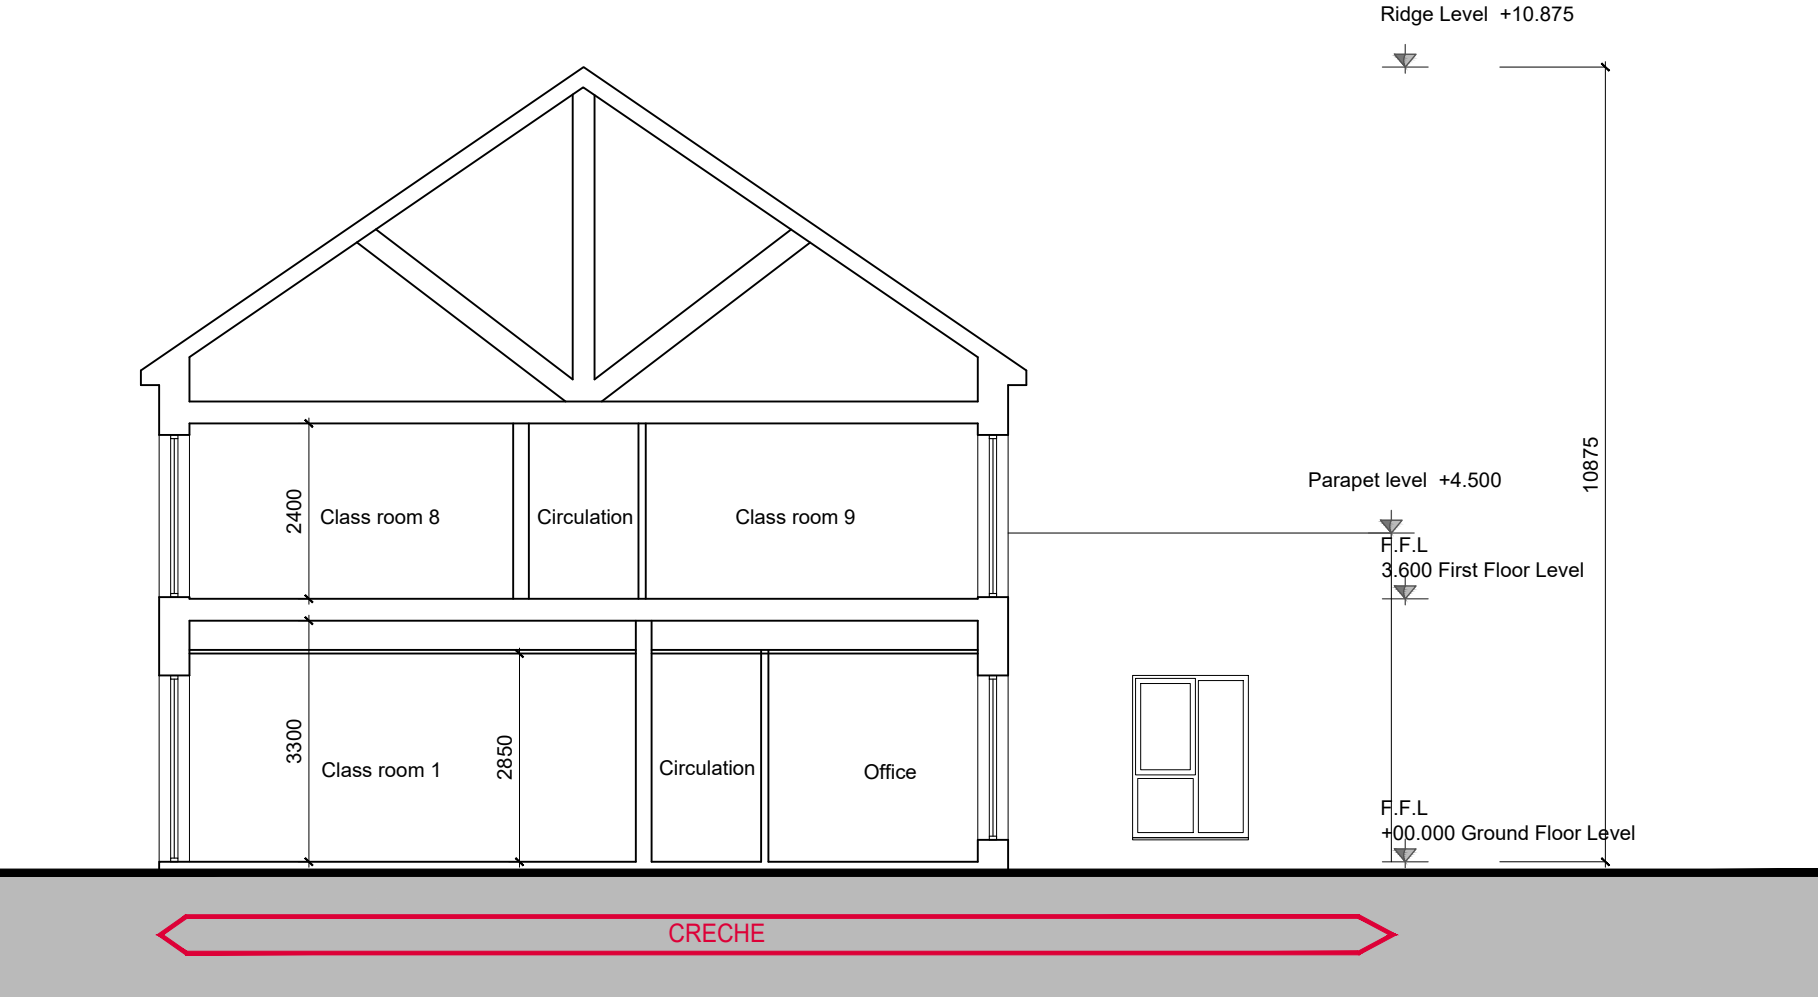

SECTION B-B

REV	DATE	DESCRIPTION	ISSUED BY
REVISIONS			

LRD

CLIENT:
LISCOVE LTD

PROJECT TITLE:
KILTERNAN VILLAGE_LRD

DRAWING TITLE:

CRECHE
ELEVATIONS&SECTIONS

DRN BY:	CHK BY:	SCALE:	DATE:	REVISION:	JOB NO:
PC	--	1/100	JUN'24		21009.2
DRAWING NUMBER: PL402					STATUS CODE:

M'CORM No.1 Grantham Street, Dublin 8
D08 A49Y Tel: +353 (01) 478 8700
Block 6, Central Business Park
Tullamore, County Offaly, R35 FF8
Tel: +353 (057) 532 3867
E: arch@mcorm.com W: mcorm.com

ARCHITECTURE
AND URBAN DESIGN

Figured dimensions only to be used. This drawing is copyright of M'CORM Ltd. All information is shared as per approved use in accordance with I.S. NA:2021 to I.S. EN ISO 19650-2: 2018. If 'Status Code' above is empty, this information has been shared as Status Code S0 - Work in Progress (WIP) / Draft.