


South / West Elevation Survey of Derelict Dwelling and Outhouses scale 1:100




P1: South / West Elevation of Dwelling from Enniskerry Road




P2: South Elevation of Dwelling from Enniskerry Road

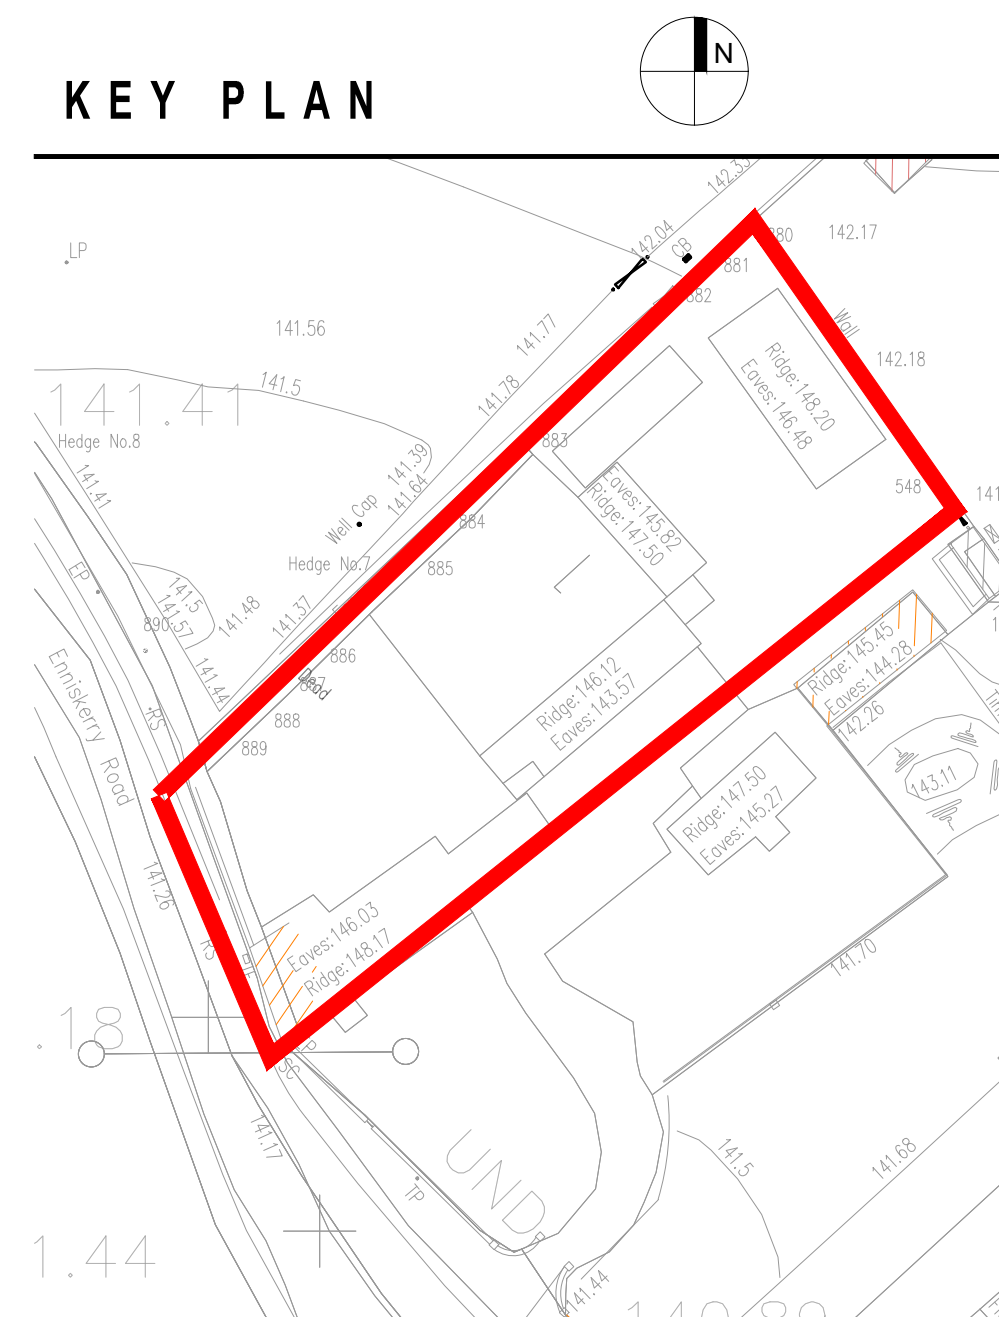

North / West Rear Elevation Survey of Derelict Dwelling and Outhouses scale 1:100

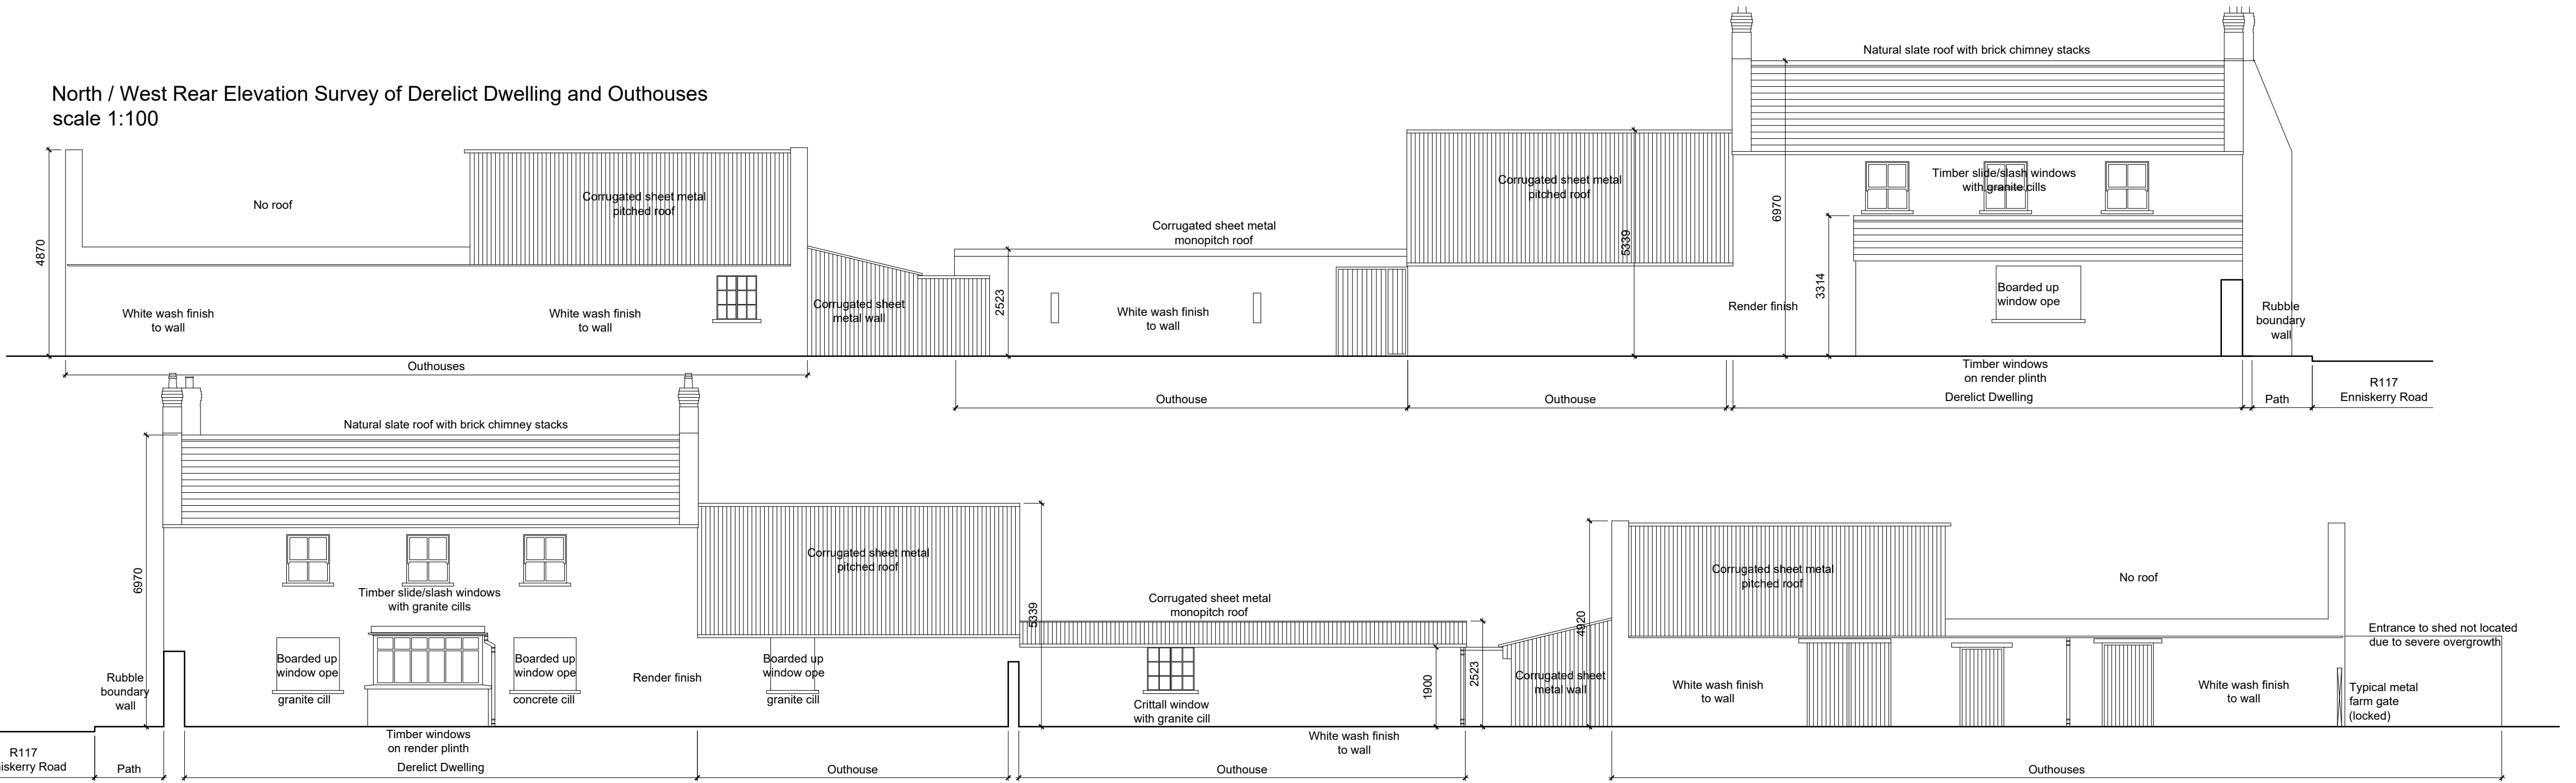

South / East Front Elevation Survey of Derelict Dwelling and Outhouses scale 1:100

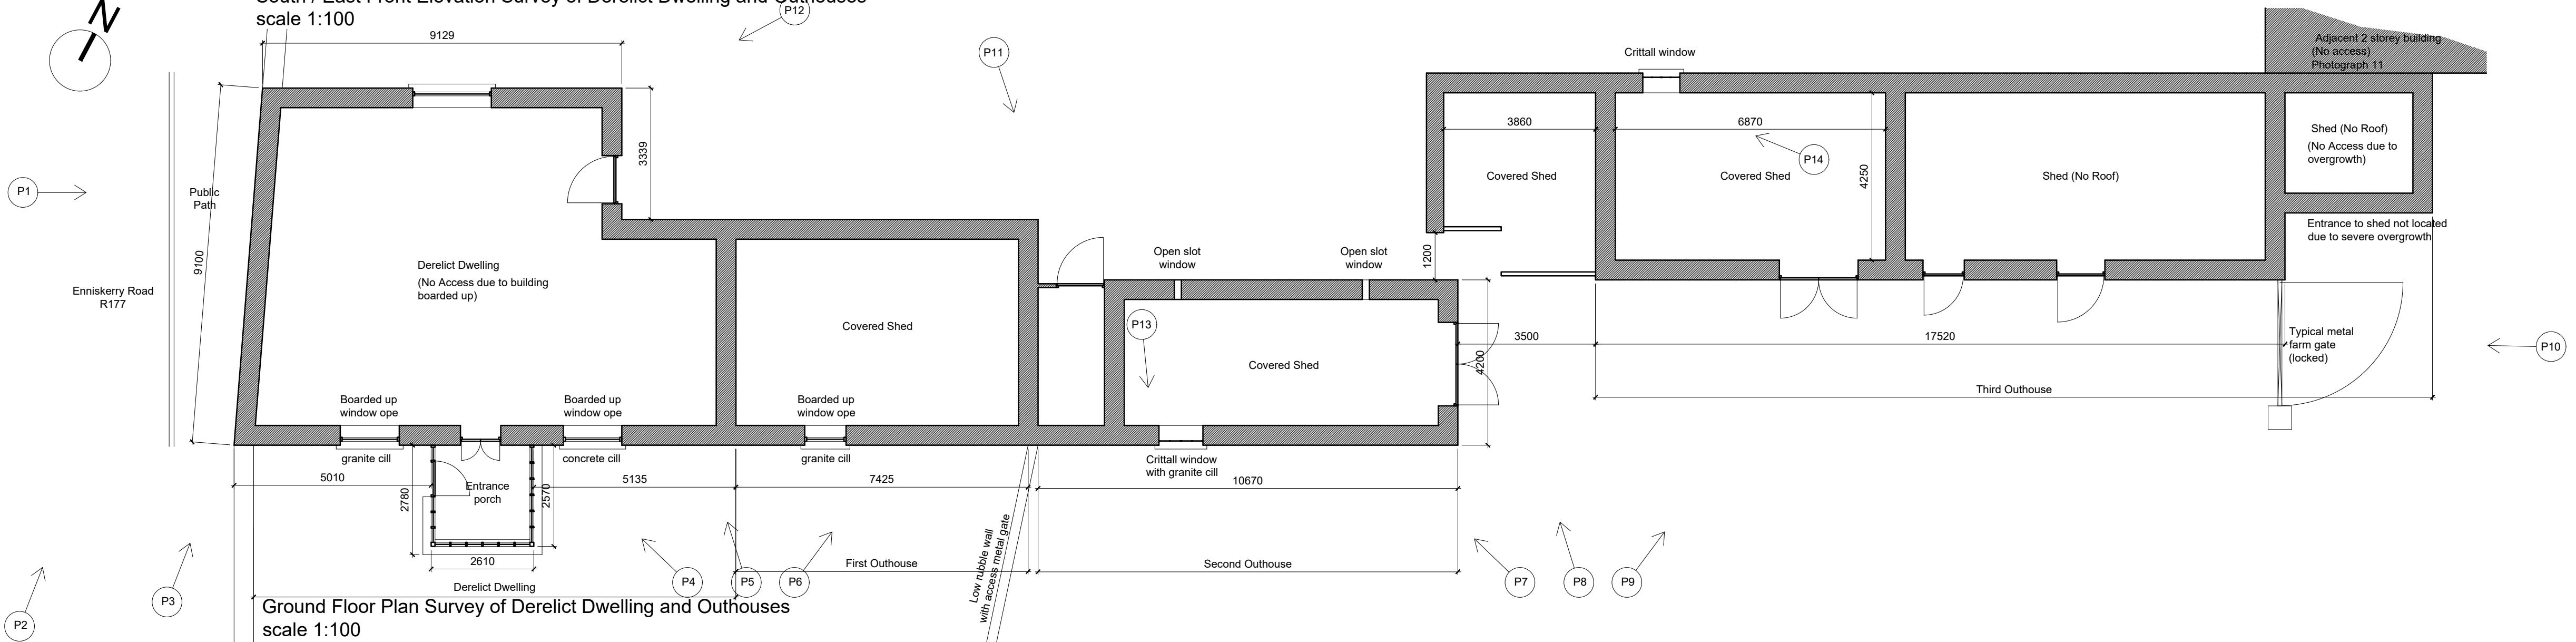

Ground Floor Plan Survey of Derelict Dwelling and Outhouses scale 1:100



P4: South / East of Dwelling & Entrance Porch



P5: Junction of cable of Dwelling and Outhouse



P6: South / East Elevation of Outhouse adjacent to Dwelling



P7: West Elevation Second Outhouse in Courtyard



P8: South / East Elevation Shed between Second & Third Outhouse Buildings in Courtyard



P9: South / East Elevations Third Outhouse in Courtyard



P10: West Elevation Cable end of Third Outhouse from behind gate



P3: Dwelling chimney adjacent to Enniskerry Road



P11: North / East Elevation Rear Elevation of junction between Second & Third Outhouses



P12: North / East Rear Elevation of Dwelling



P13: Crittall window in Second Outhouse



P14: Inside of Third Outhouse with crittall window in background

GENERAL NOTES

DO NOT SCALE FROM DRAWINGS. WORK TO FIGURED DIMENSIONS ONLY. ARCHITECT TO BE NOTIFIED OF ANY DISCREPANCIES.

THIS DRAWING TO BE READ IN CONJUNCTION WITH ALL ARCHITECT'S DRAWINGS, SPECIFICATIONS CONSULTANT'S DESIGN TEAM DRAWINGS AND SPECIFICATIONS.

LRD

CLIENT:
LISCOVE LTD

PROJECT TITLE
KILTERNAN_VILLAGE_LRD

DRAWING TITLE:

SURVEY_OF_EXISTINF_FARM

BUILDINGS_TO_BE_DEMOLISHED_SH1_OF_2

DRAWN BY: LQMDI XX | SCALE: 1:100 | DATE: JUN.24 | XX | REVISION: 21009.2

DRAWING NUMBER:
PL605

STATUS CODE:
XX

M'CORM
ARCHITECTURE
AND URBAN DESIGN

No.1 Grantham Street, Dublin 8
D08 A49Y Tel: +353 (01) 478 8700
Block 6, Central Business Park
Tullamore, County Offaly, R35 F6F8
Tel: +353 (057) 932 3867
E: arch@mcorm.com W: mcorm.com

Figured dimensions only to be used. This drawing is copyright of M'CORM Ltd. All information is shared as per approved use in accordance with I.S. NA:2021 to I.S. EN ISO 19650-2:2018. If 'Status Code' above is empty, this information has been shared as Status Code S0 - Work in Progress (WIP) / Draft.