



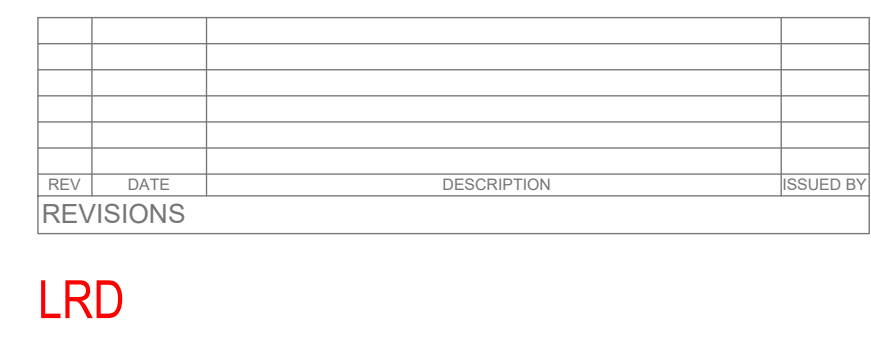

CLIENT:					
LISCIVE LTD					
PROJECT TITLE					
KILTERNAN_VILLAGE_LRD					
DRAWING TITLE:					
DUPLEX_BLOCK_S					
GROUND&FIRST_FLOOR_PLANS					
DRN BY:	CHK BY:	SCALE:	DATE:	REVISION:	JOB NO:
PC	--	1/100	JUN'24	--	21009.2
DRAWING NUMBER:					STATUS CODE:
PL366					--

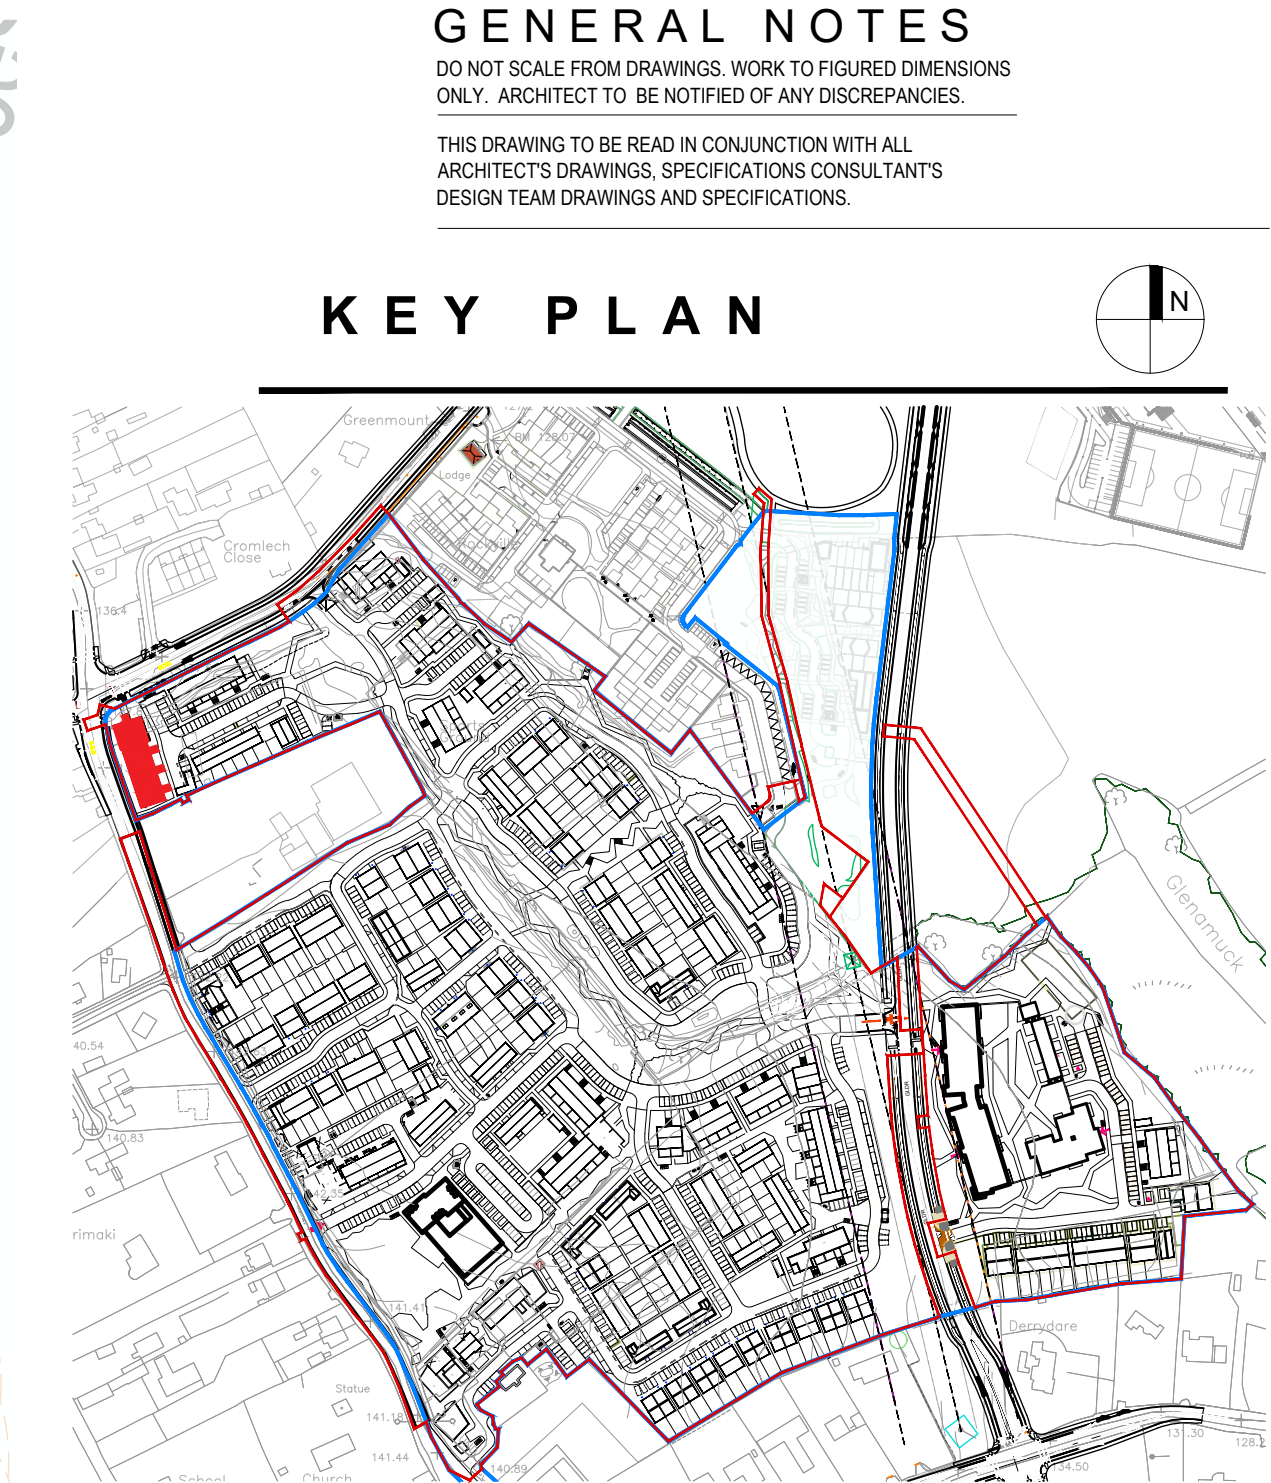

**ARCHITECTURE
AND URBAN DESIGN**

**No.1 Grantham Street, Dublin 8
D08 A94Y Tel: +353 (0)1 478 8700**

Block 6, Central Business Park
Tullamore, County Offaly, R35 FF6B
Tel: +353 (0)7 592 3861
E: arch@mcorm.com W: mcorm.com

Figured dimensions only to be used. This drawing is copyright of M'CORM Ltd. All information is shared for intended use in accordance with S-24-2021 (to I.S. EN10601:1995) © 2016. If 'Status Code' above is empty, this information has been shared as: Status Code S0 - Work in Progress (WIP) / Draft