




Typical View of Hydrobrake Vortex Control  
NTS

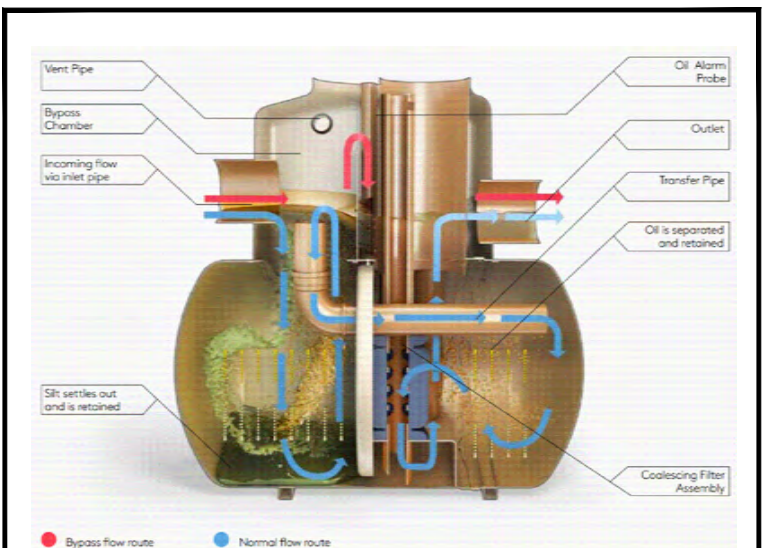

DETAIL 12  
ByPass Interceptor  
NTS

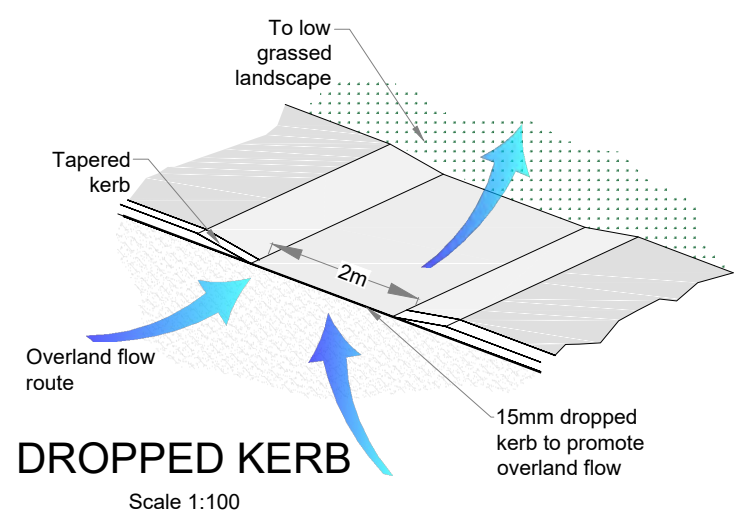

DROPPED KERB  
Scale 1:100

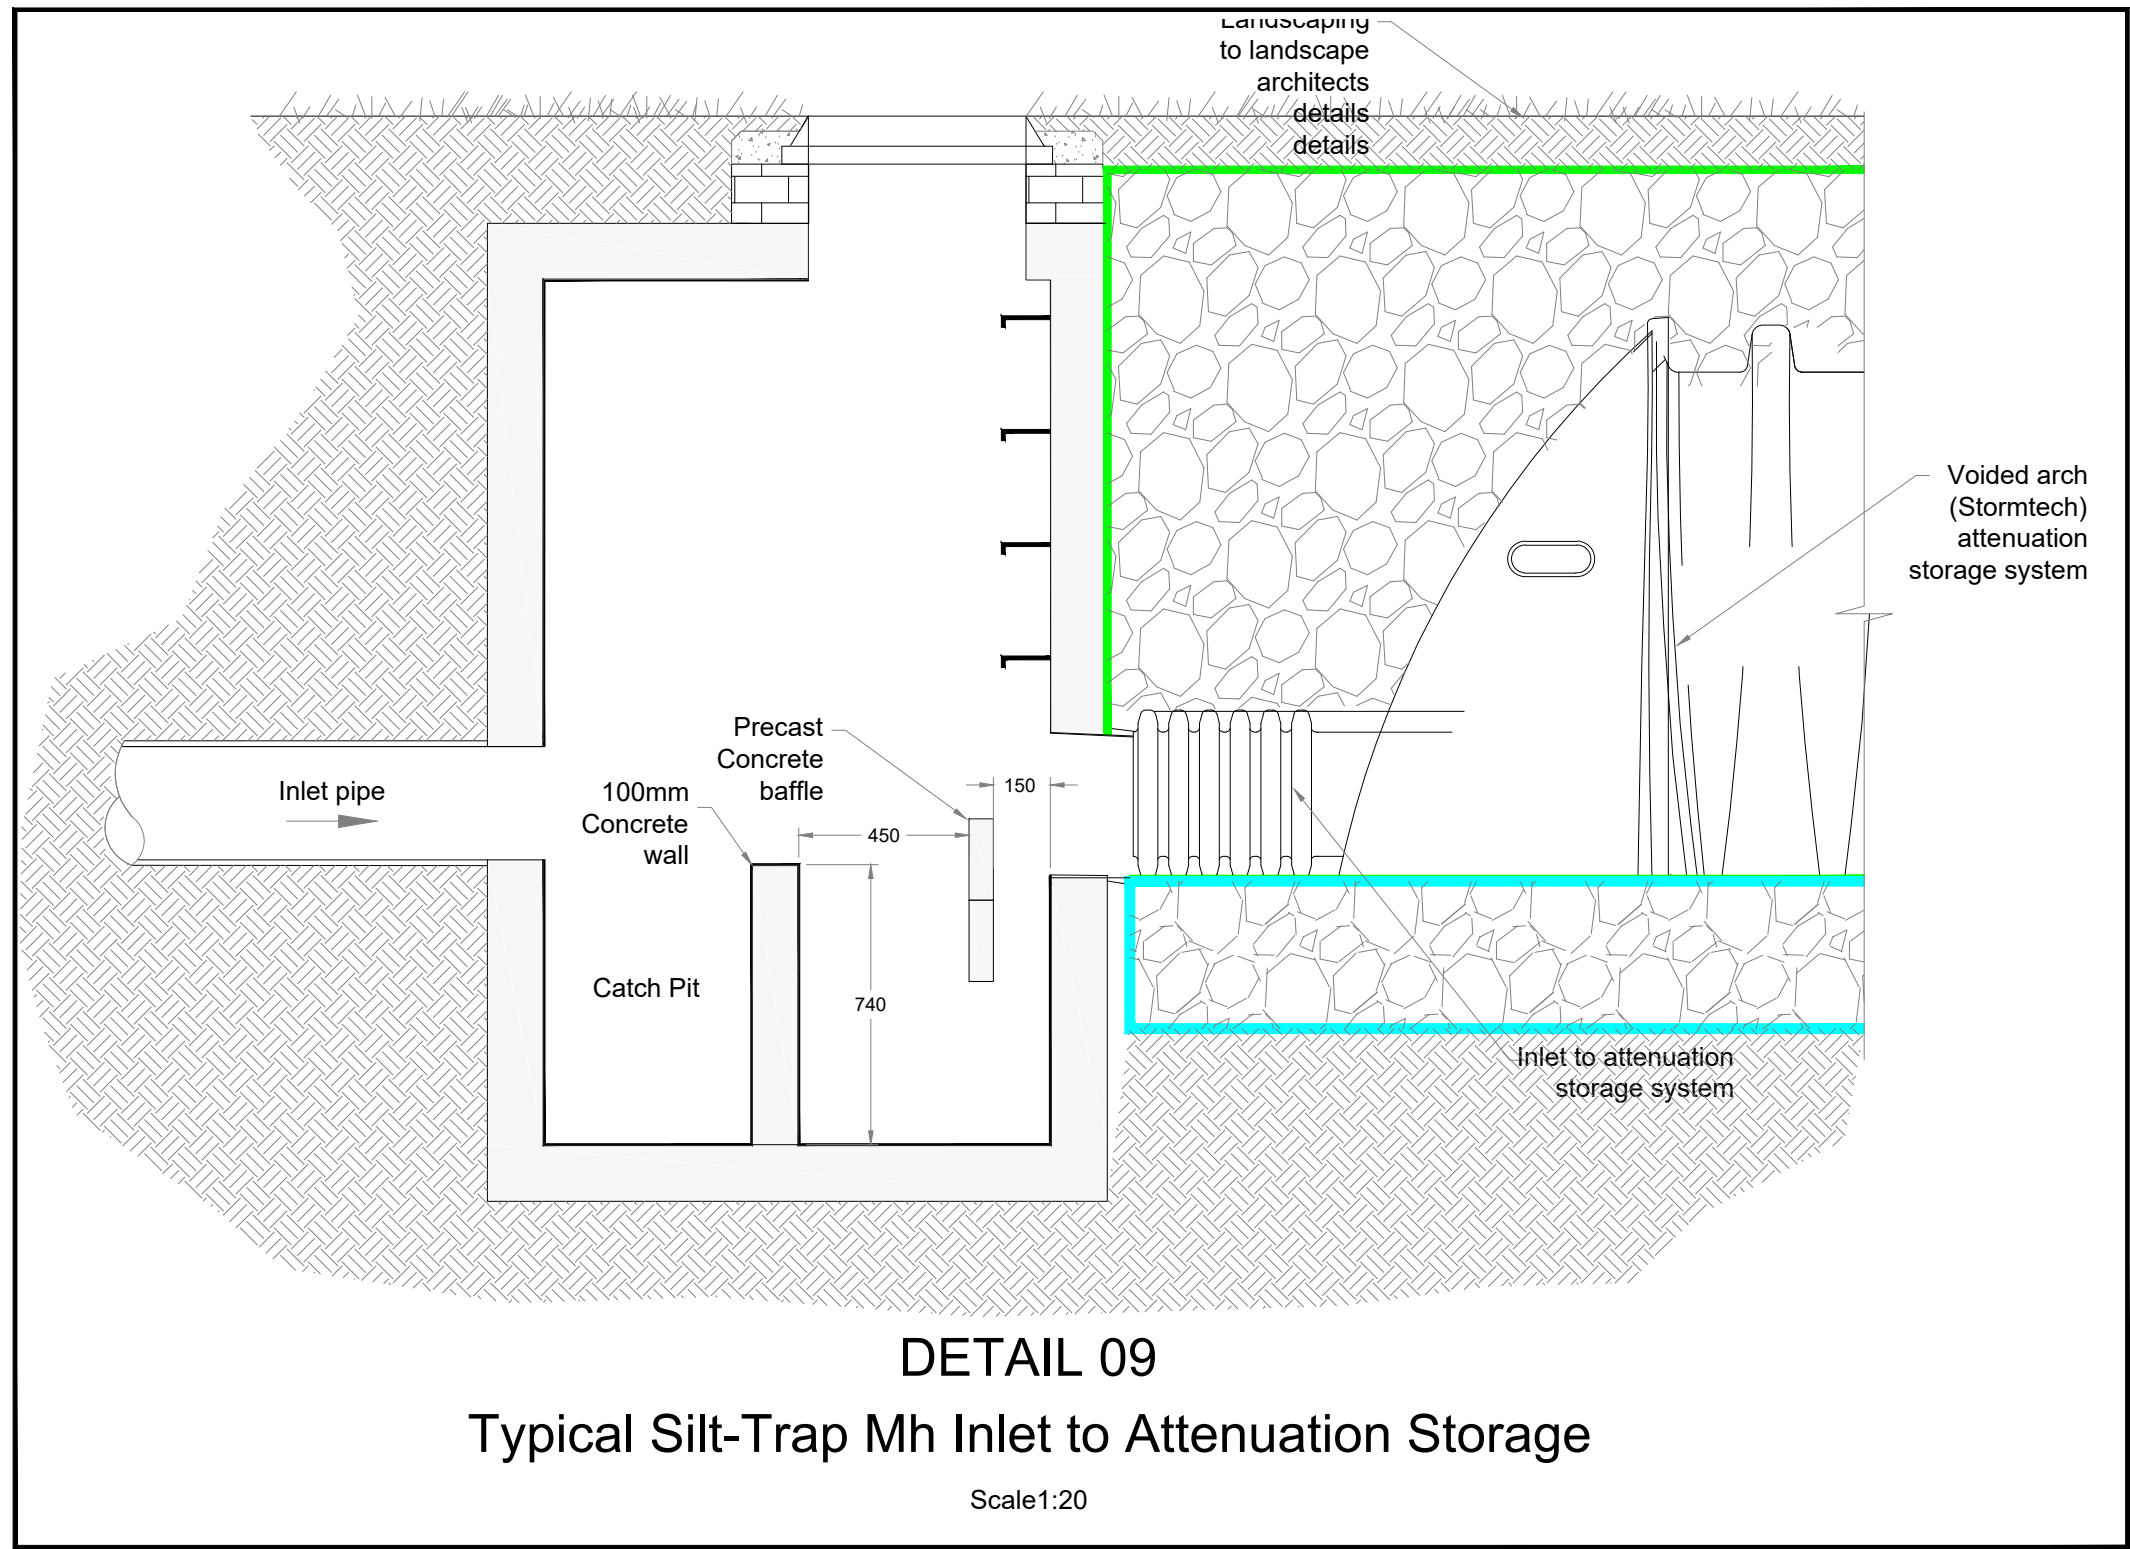

REV	DATE	DESCRIPTION

ROGER MULLARKEY & ASSOCIATES Consulting Structural and Civil Engineers Duncreevan, Kilcock, Co.Kildare Tel: +353 1 610 3755 Mob: +353 87 232 4917 E-mail: info@rmullarkey.ie www.rmullarkey.ie		
Project		

KILTERNAN VILLAGE LRD

Drawing Title					Architect
SuDS DETAILS- SHEET 2					MCORM Architects
Date	Drawn By	Scales	Dwg.No.	Stage	Rev
Oct'23	RM	1:500 @ A1	2104C/317	LRD Stage 3	