



NOTES:

- Notes:
1. Read this drawing in conjunction with all other relevant Engineers and Architects drawings.
 2. Do not scale this drawing, use only written dimensions.
 3. Do not set out from this drawing unless specifically confirmed by the Engineers beforehand.
 4. All levels shown are to Malin Head datum (mOD).
 5. The contractor is to check all service connections before commencing any site development works.
 6. The Engineer is to be informed of discrepancies that may arise before the contractor commences any site development works, if in doubt - ask!
 7. Refer to individual S/W & Foul drainage sheets (No.'s 2104C/303-309) for greater detail of general arrangements at 1:500 scale.


All structural elements and foundations shown here are provisional in nature and are subject to detailed design at pre-construction stage

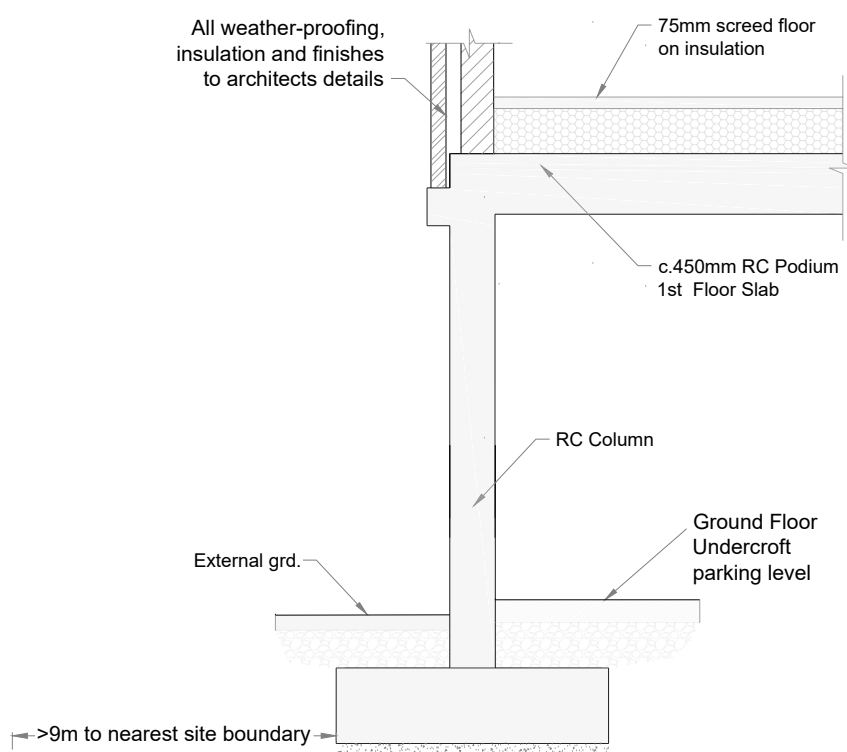


TYPICAL UNDERCROFT EDGE COLUMN/WALL & BASE
Scale 1:50

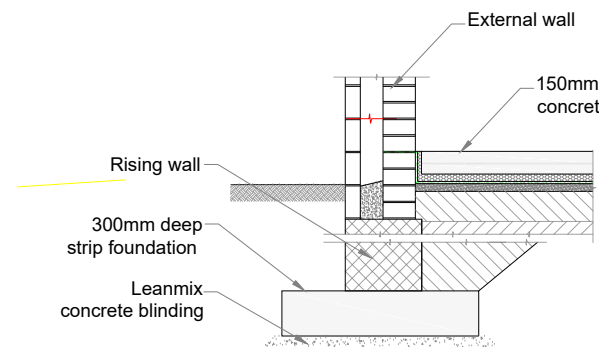


TYPICAL EXTERNAL DUPLEX/APARTMENT WALL & BASE
Scale 1:50

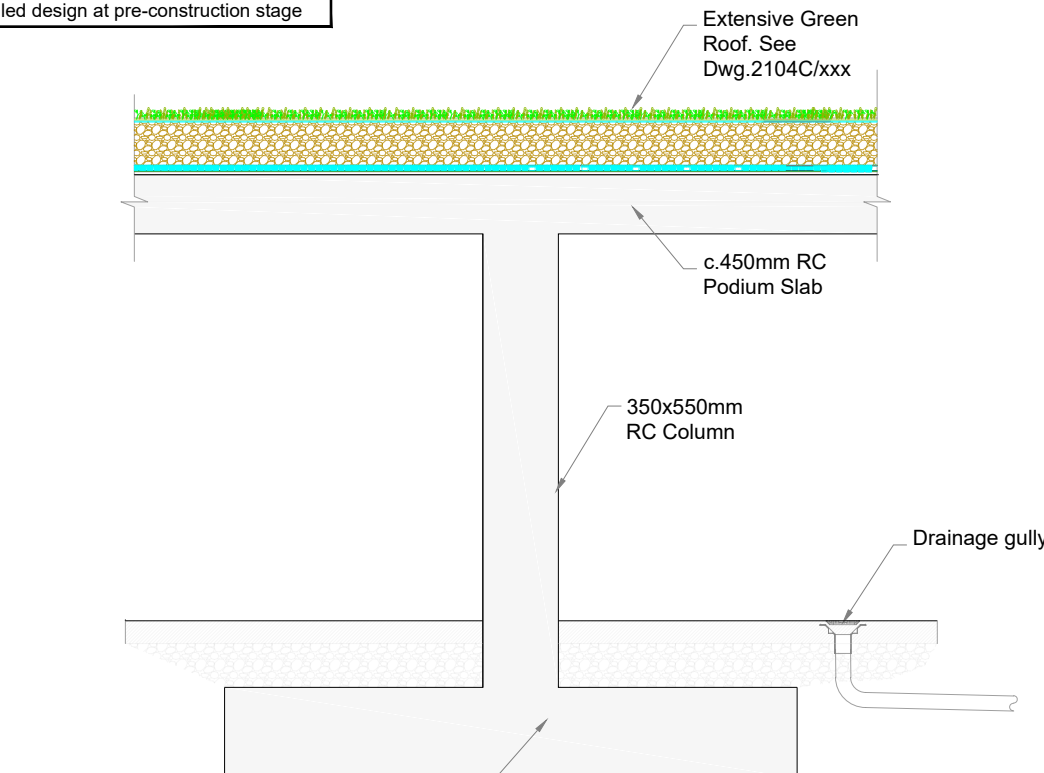

TYPICAL UNDERCROFT INTERNAL PAD
Scale 1:50

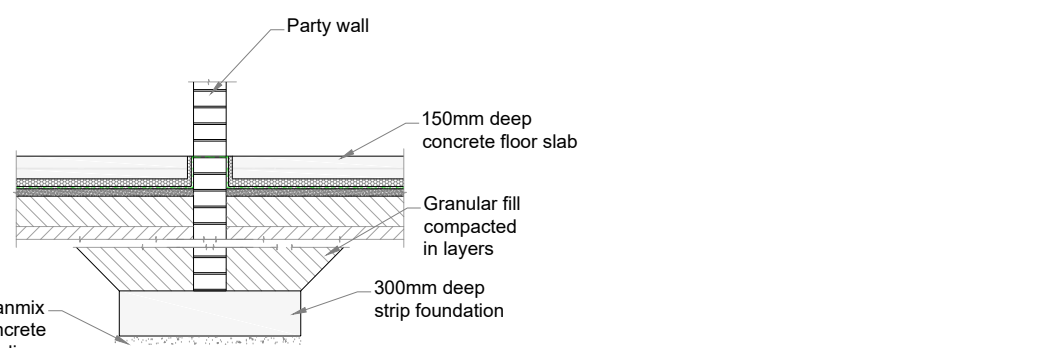

TYPICAL INTERNAL DUPLEX/APARTMENT WALL & BASE
Scale 1:50

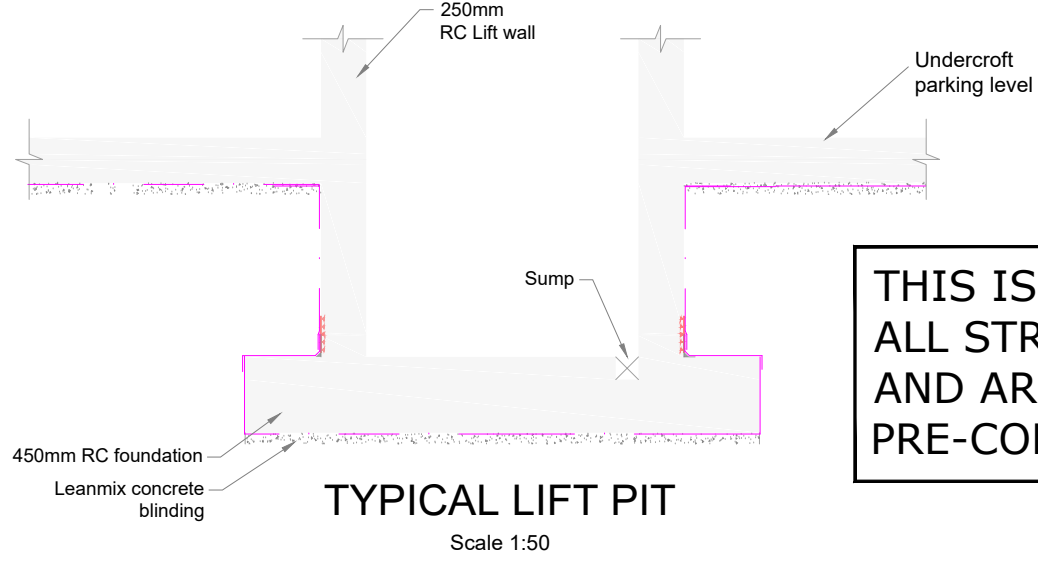


TYPICAL LIFT PIT
Scale 1:50

THIS IS A PLANNING DRAWING ONLY
ALL STRUCTURAL ELEMENTS ARE PROVISIONAL
AND ARE SUBJECT TO DETAILED DESIGN AT
PRE-CONSTRUCTION STAGE

Undercroft Drainage Legend

- S/W from suspended green roof drainage
- Foul from suspended green roof drainage
- Residual S/W from gullies

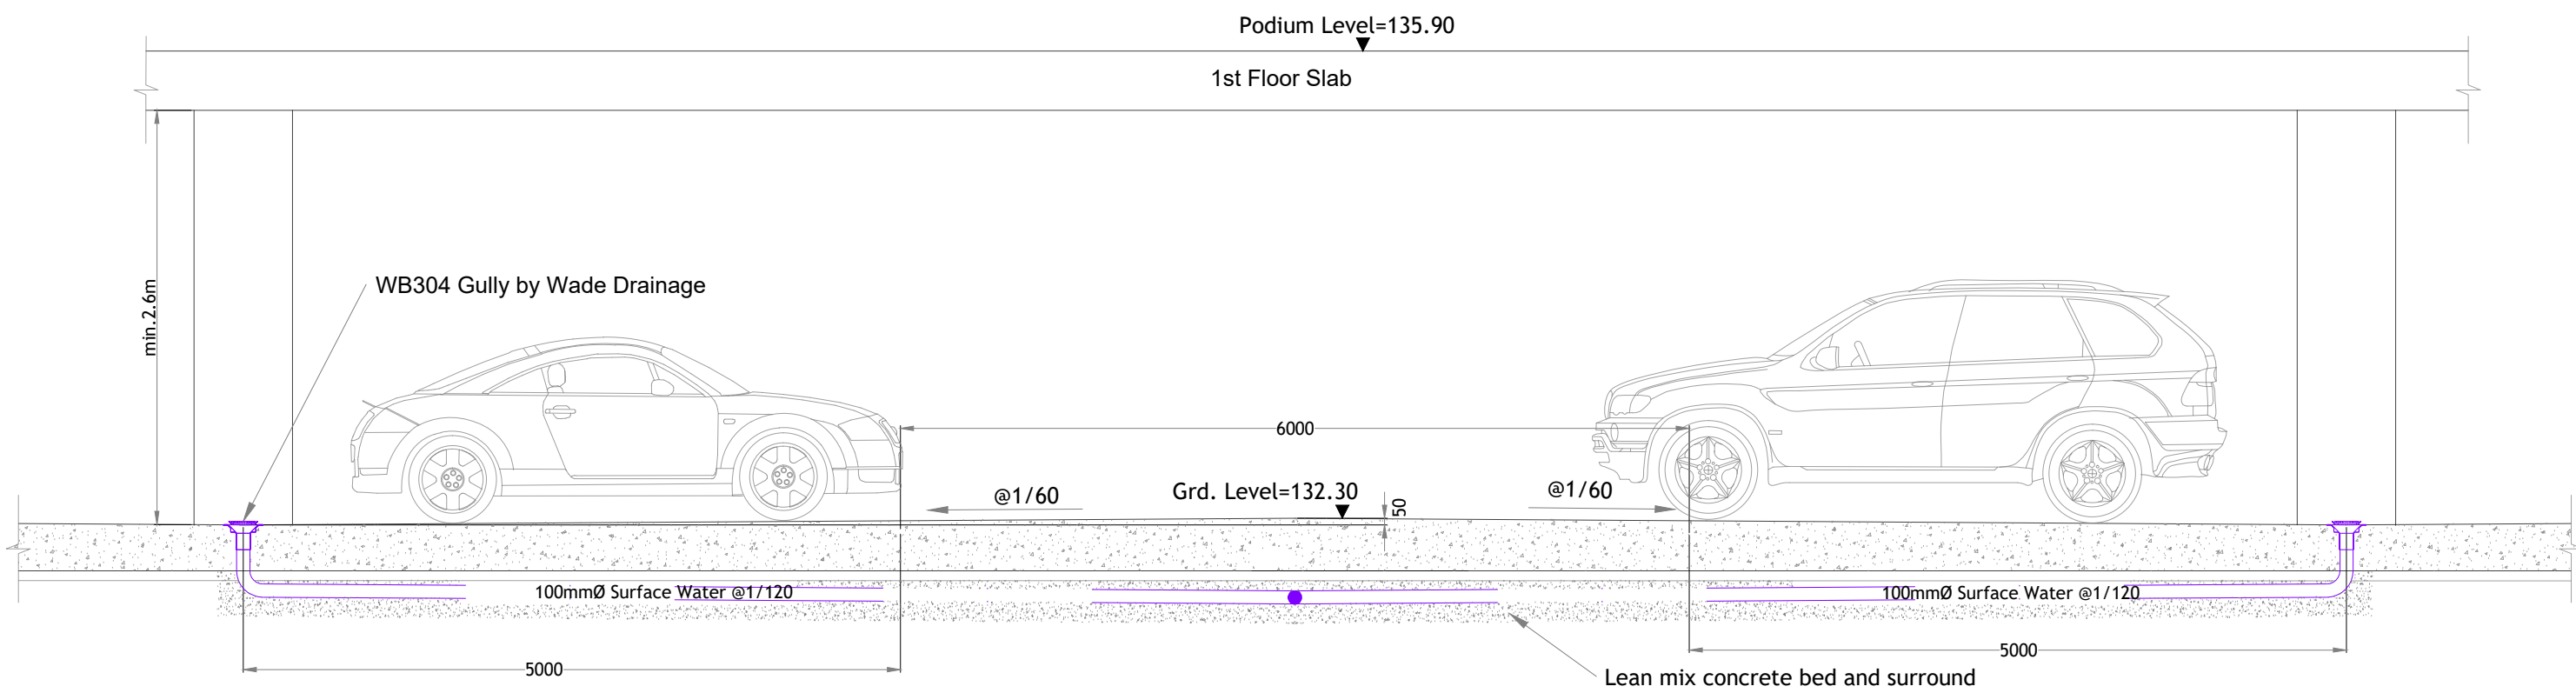

Typical Parking Bay Section
Scale 1:50

REV. DATE DESCRIPTION

ROGER MULLARKEY & ASSOCIATES
Consulting Structural and Civil Engineers

Duncreevan, Kilcock, Co.Kildare
Tel: +353 1 610 3755 Mob: +353 87 232 4917
E-mail: info@rmullarkey.ie www.rmullarkey.ie

Project

KILTERNAN VILLAGE LRD

Drawing Title
Undercroft Drainage &
Typical Foundations

Architect
MCORM
Architects

Date	Drawn By	Scales	Dwg.No.	Stage	Rev
May'24	RM	1:250 @A1	2104C/322	LRD STAGE 3	

A1 Scale 1:250
@A1 Details Scale 1:50
© This drawing is Copyright and must only be used for the project noted