

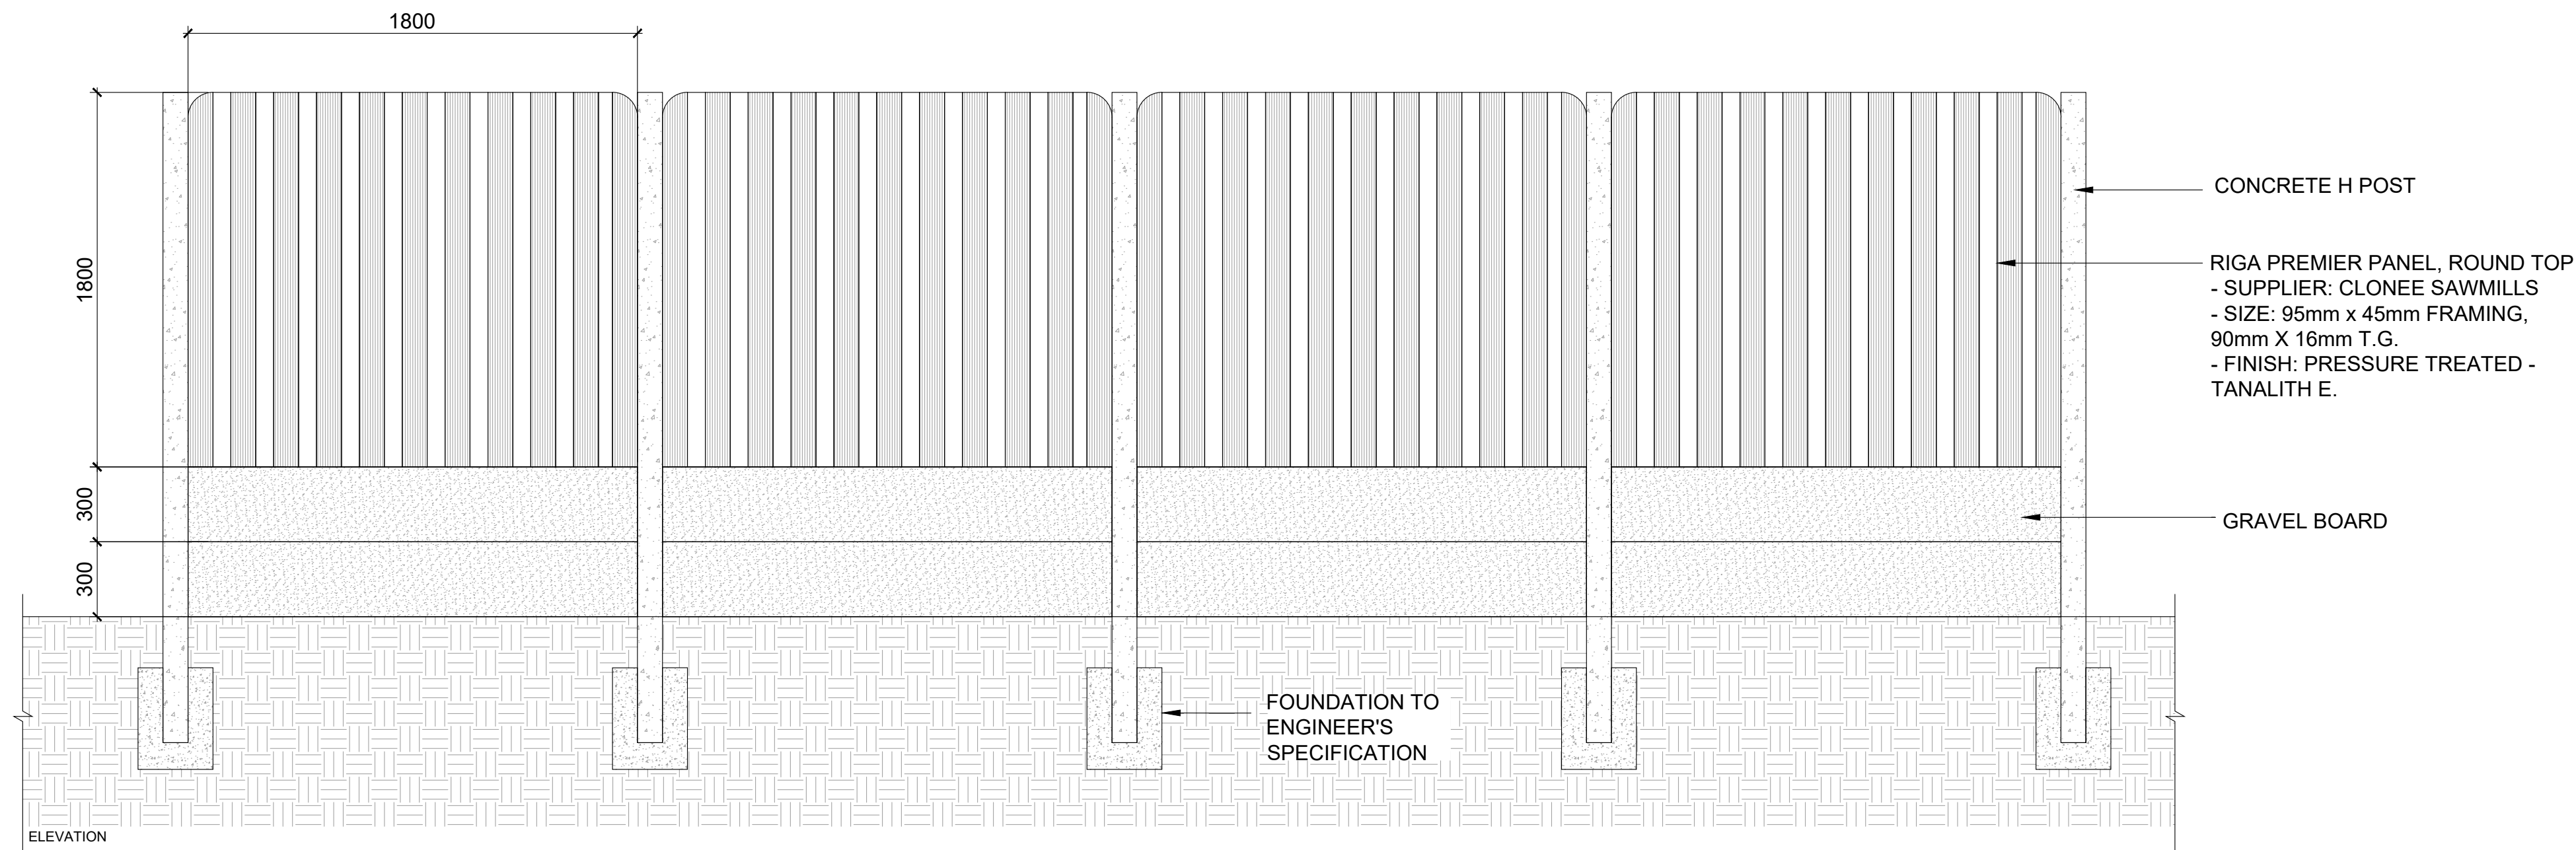


01 TYPICAL DETAIL : 1.8M HIGH CONCRETE POSTS & TIMBER PANEL FENCE TO REAR GARDEN DIVISION (RETAINING UP TO 300MM)
SCALE: 1:20 @A1

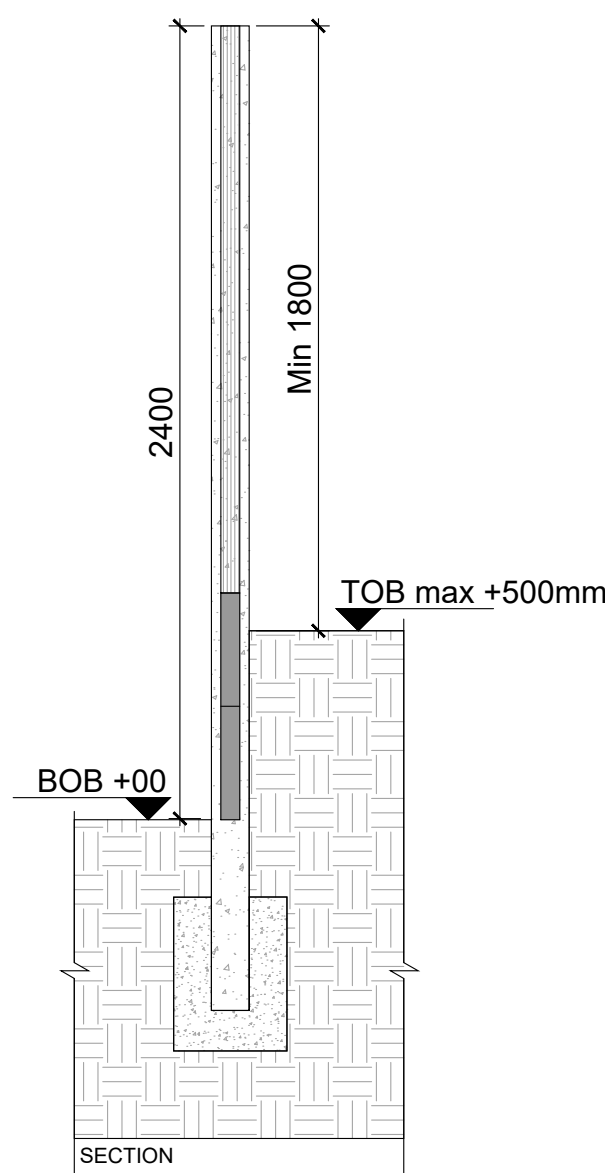

02 TYPICAL DETAIL : 2.4M HIGH CONCRETE POSTS & TIMBER PANEL FENCE TO REAR GARDEN DIVISION (RETAINING UP TO 500MM)
SCALE: 1:20 @A1

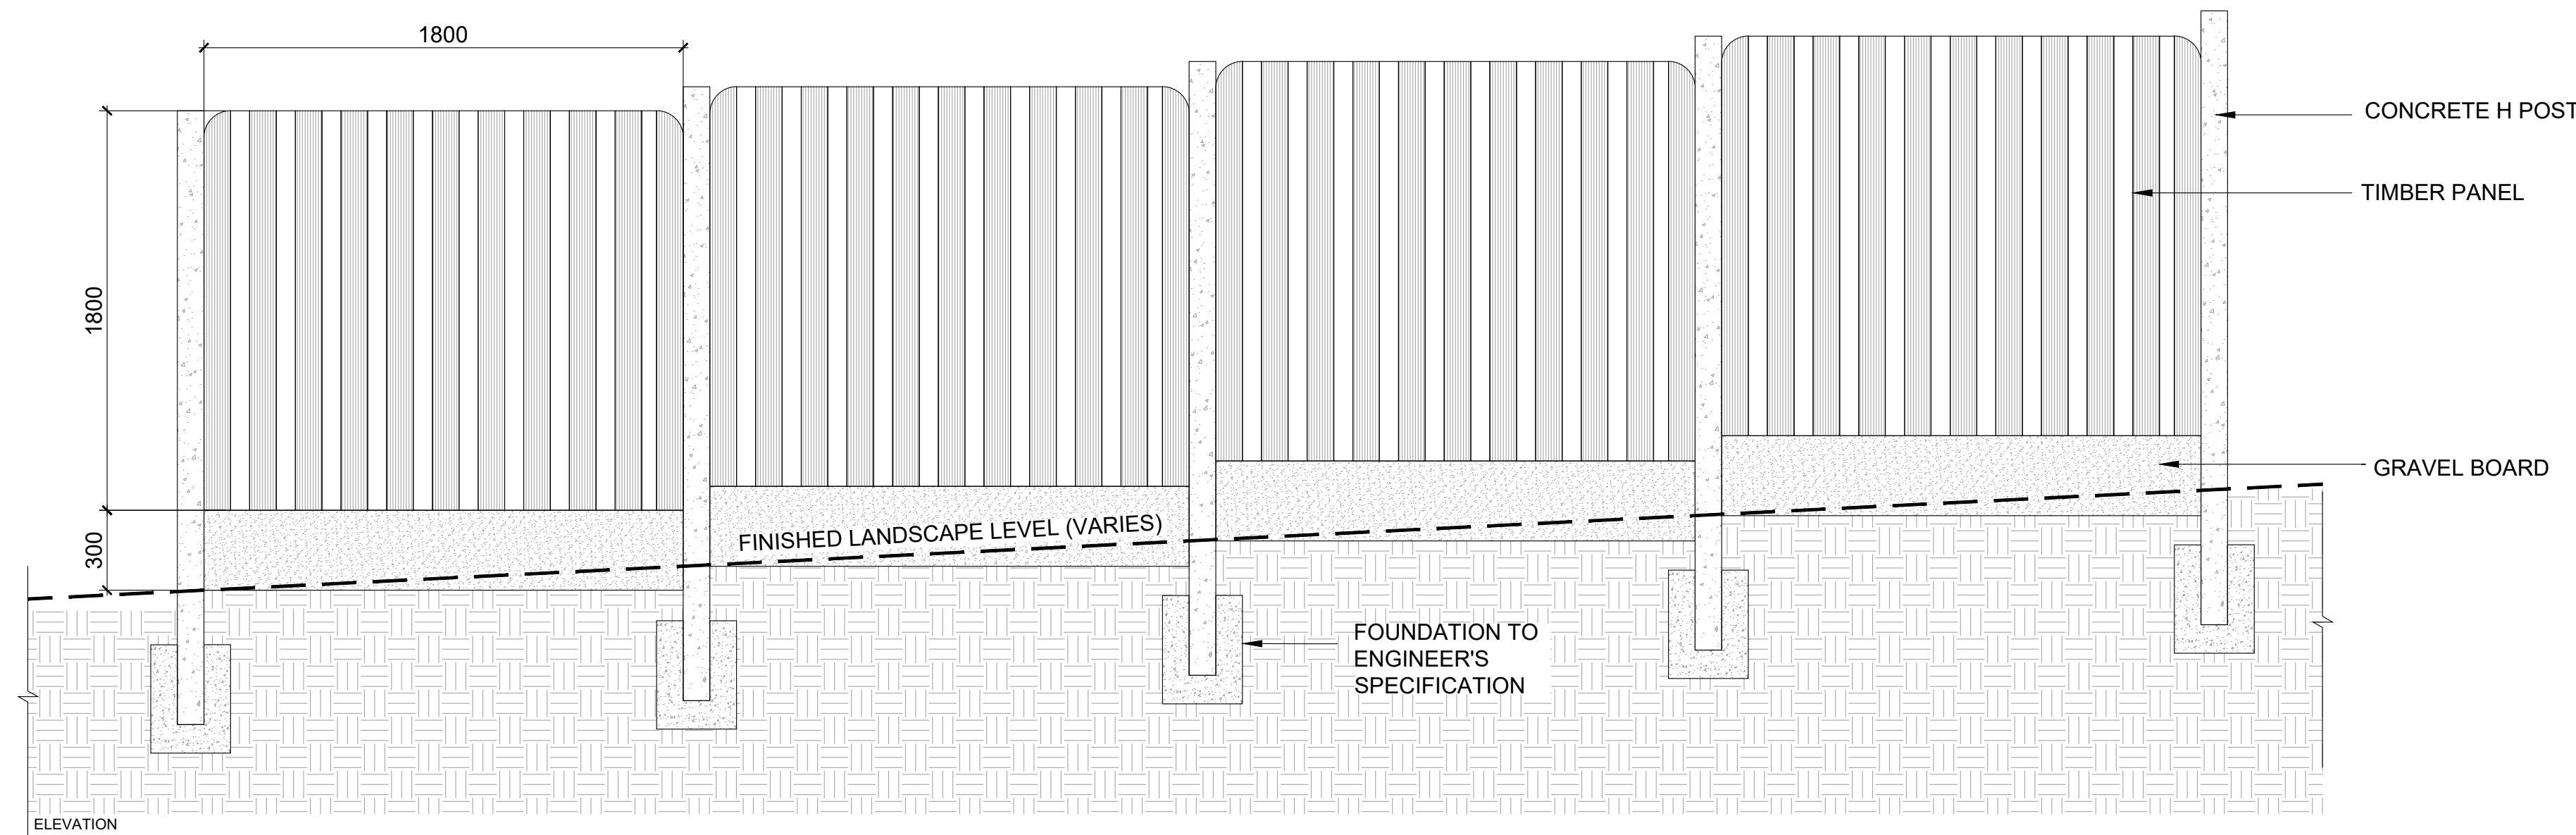

03 TYPICAL DETAIL : 1.8M HIGH CONCRETE POSTS & TIMBER PANEL FENCE TO REAR GARDEN DIVISION
SCALE: 1:20 @A1

NOTE
ALL DIMENSIONS TO BE CHECKED ON SITE
NO DIMENSIONS TO BE SCALED FROM THIS DRAWING
THIS DRAWING IS TO BE READ IN CONJUNCTION WITH
RELEVANT CONSULTANTS DRAWINGS
NO PART OF THIS DOCUMENT MAY BE RE-PRODUCED OR
TRANSMITTED IN ANY FORM OR STORED IN ANY RETRIEVAL
SYSTEM OF ANY NATURE WITHOUT THE WRITTEN PERMISSION
OF THE LANDSCAPE ARCHITECT AS COPYRIGHT HOLDER EXCEPT
AS AGREED FOR USE ON THE PROJECT FOR WHICH THE
DOCUMENT WAS ORIGINALLY ISSUED

APPLICANT: LISCOVE LIMITED

ARCHITECTS: MCORM ARCHITECTS

REVISIONS:

Job No.	30A6A	Drawn By	AC, BA, RM
Dwg No.	L1-903_1	Checked By	JM
Scale	INDICATED@A1	Date	2024

JOB DESCRIPTION

Site	KILTERNAN
Project	KILTERNAN VILLAGE LRD
Title	HARD LANDSCAPE DETAILS - BOUNDARY - SHEET 1 OF 3



NMP
Niall Montgomery + Partners

Architects 33 Rock Road, Williamstown, Blackrock, Co. Dublin
Telephones : 2121 800 Fax : 2121 007 E mail : info@nmp.ie