



01 TYPICAL DETAIL: GATE TO BACK GARDEN  
SCALE: 1:20 @A1

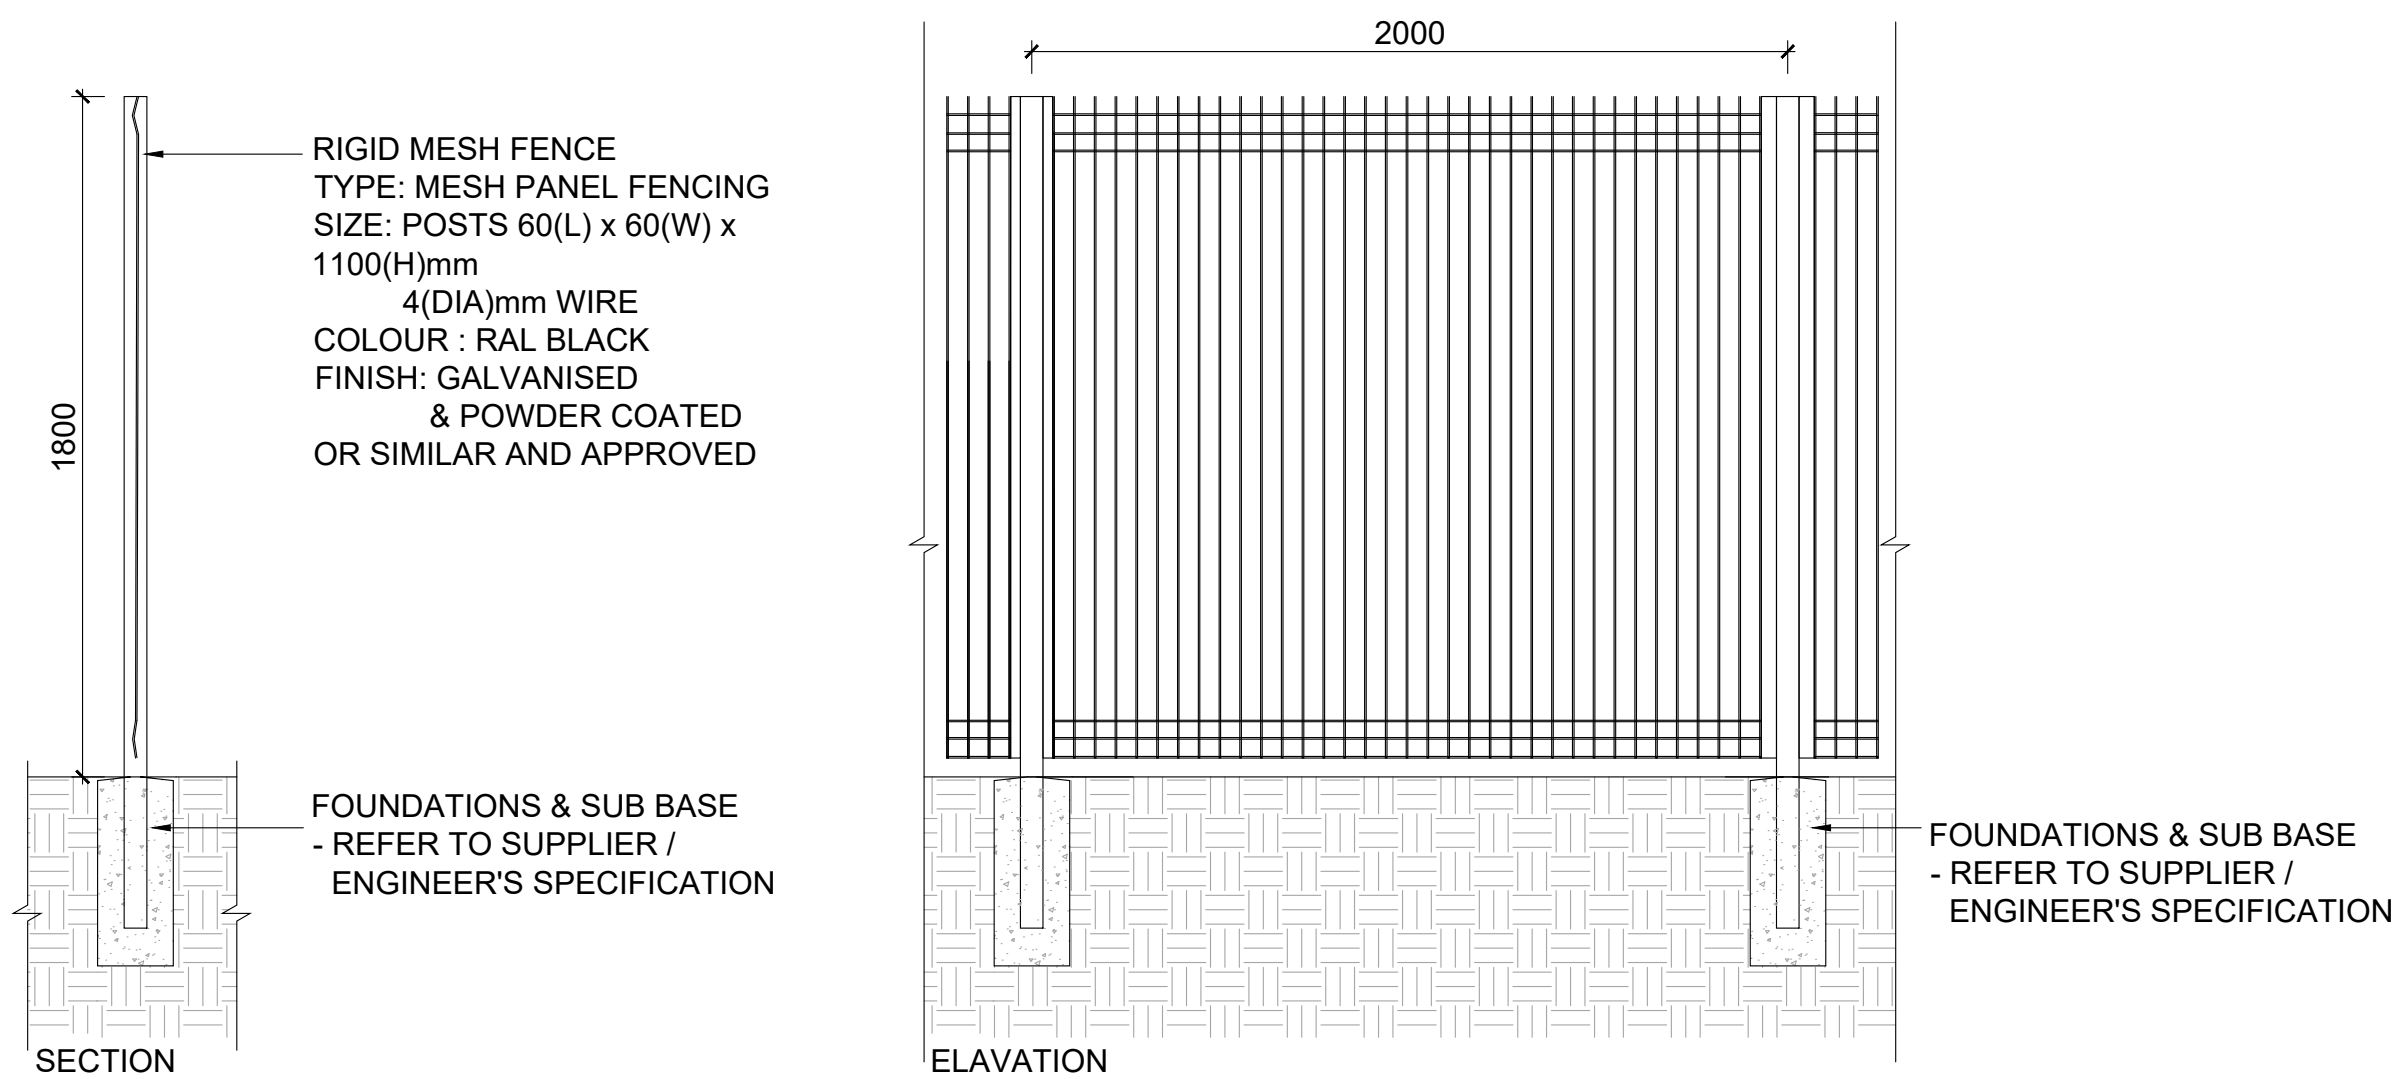


02 TYPICAL DETAIL: RIGID MESH FENCE  
SCALE: 1:20 @A1


FOR FALL PROTECTION  
TYPE: MILD STEEL  
SIZE: 60(L) x 8(W) x 1100(H)mm  
COLOUR: RAL BLACK  
FINISH: GALVANISED & POWDER COATED OR SIMILAR AND APPROVED

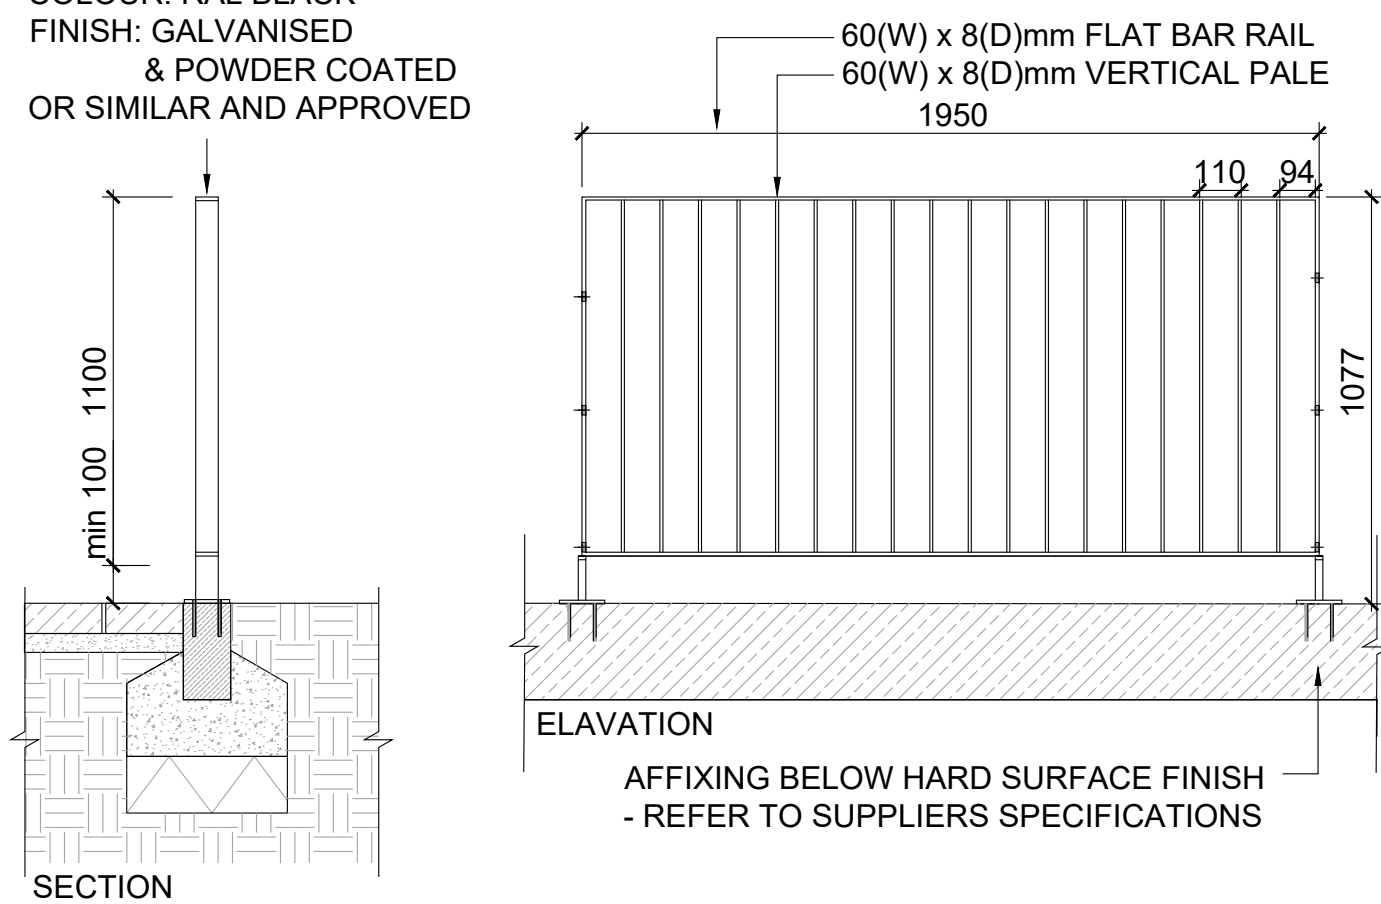


03 TYPICAL DETAIL: PRIVATE AMENITY SPACE RAILING  
SCALE: 1:20 @A1

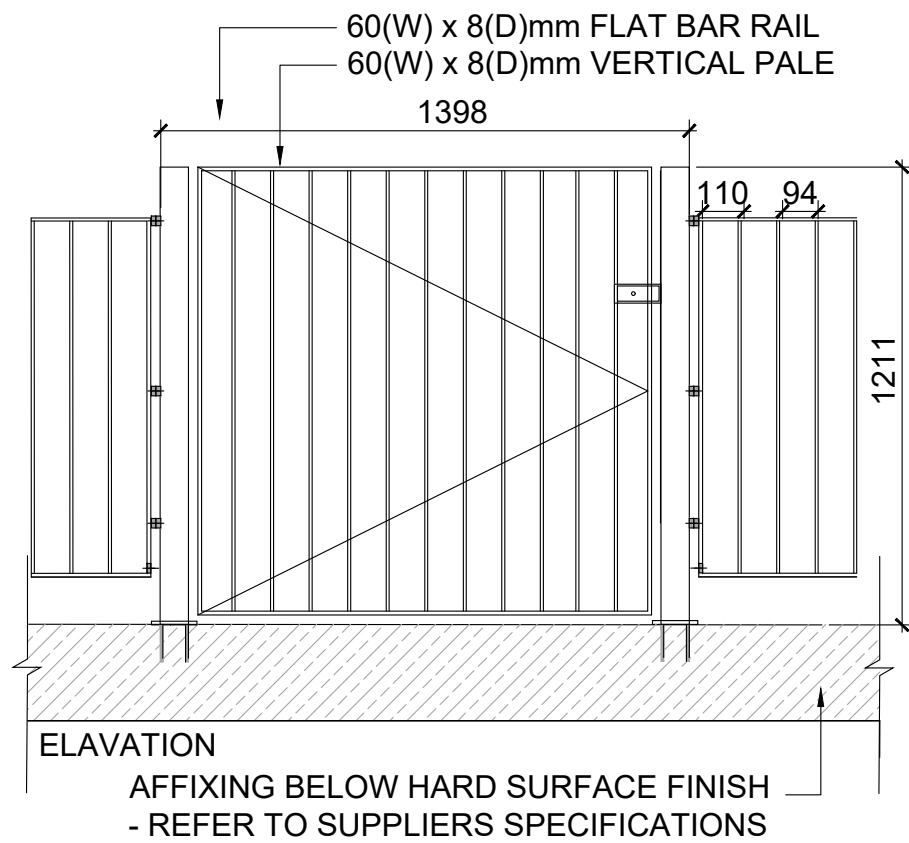

04 TYPICAL DETAIL: PRIVATE AMMINITY SPACE GATE  
SCALE: 1:20 @A1

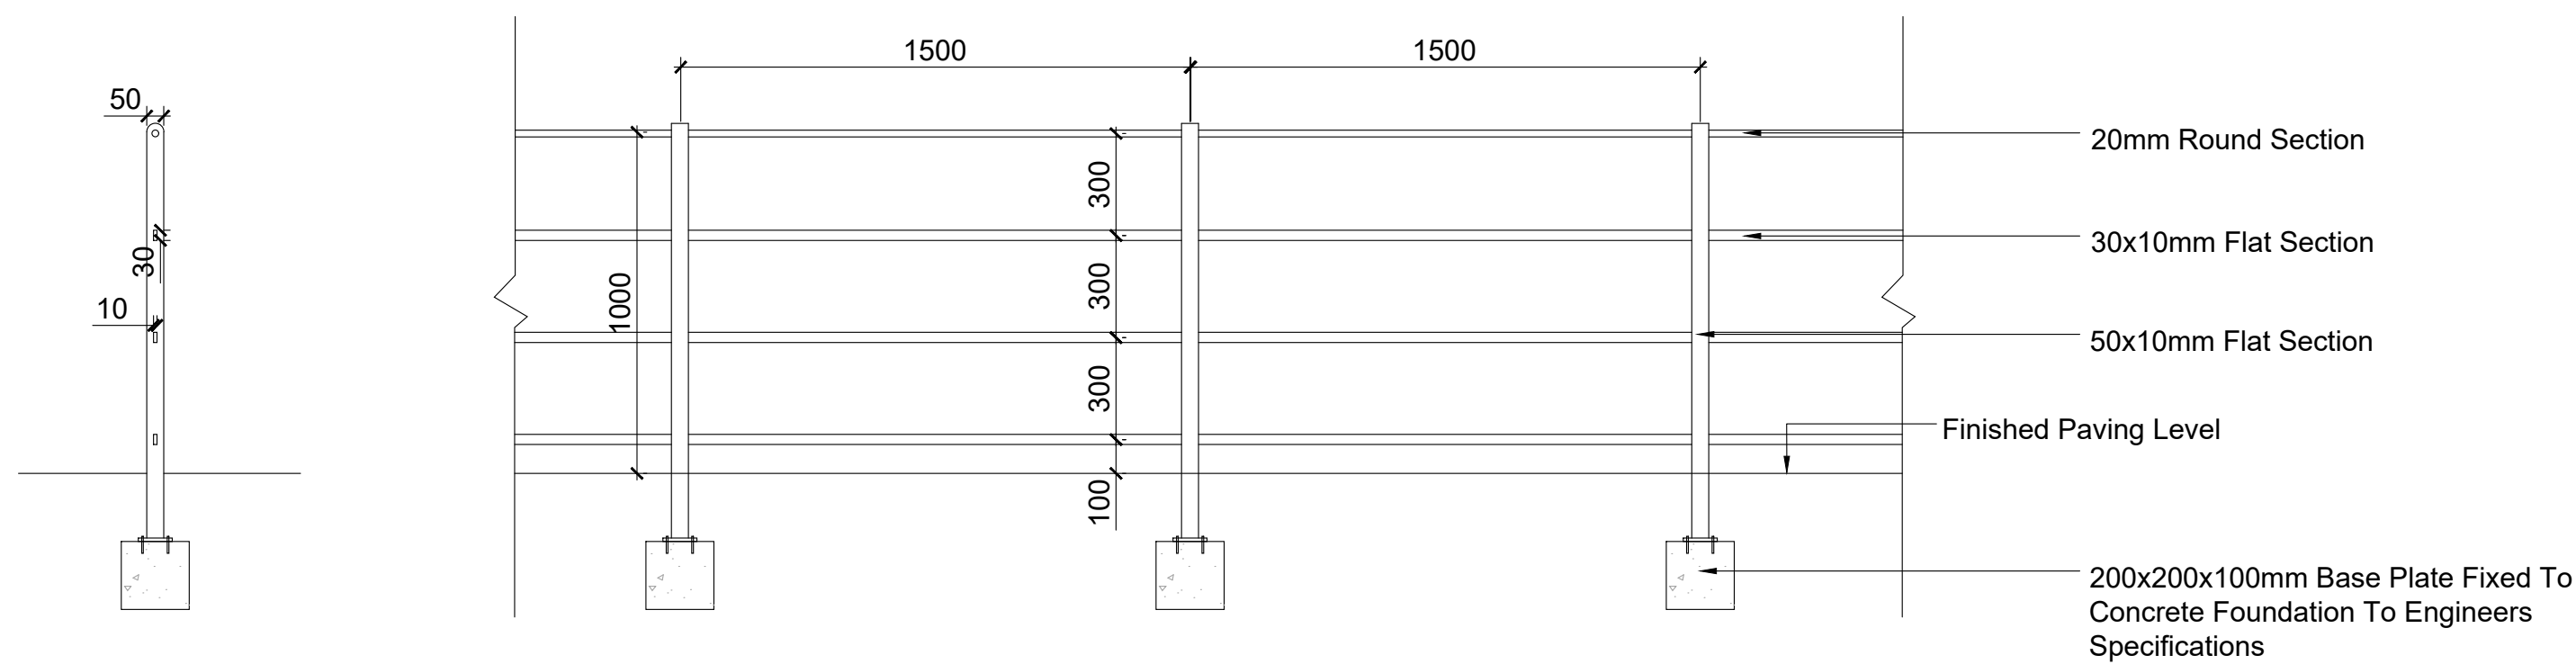

05 TYPICAL DETAIL: PARKLAND RAILING  
SCALE: 1:20 @A1

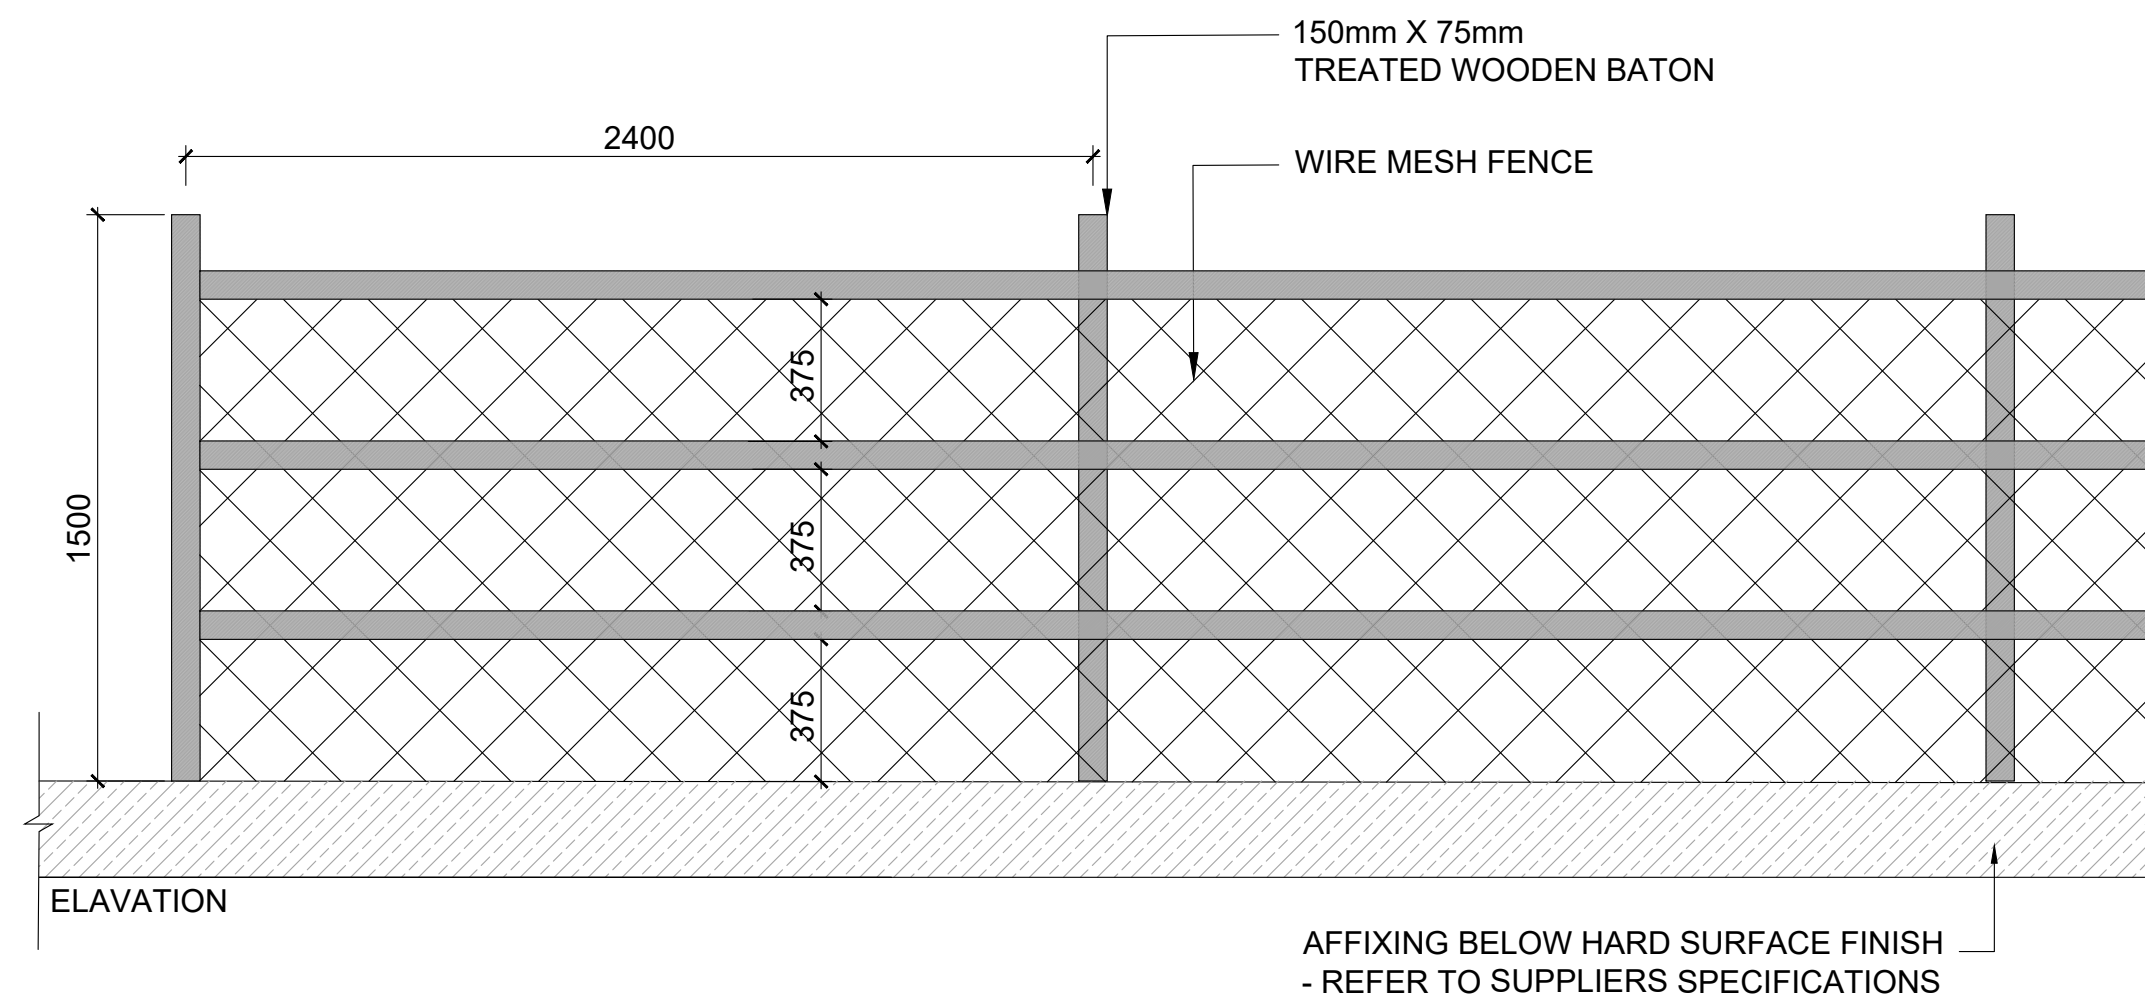

06 TYPICAL DETAIL: TIMBER POST AND WIRE FENCE  
SCALE: 1:20 @A1

NOTE  
ALL DIMENSIONS TO BE CHECKED ON SITE  
NO DIMENSIONS TO BE SCALED FROM THIS DRAWING  
THIS DRAWING IS TO BE READ IN CONJUNCTION WITH RELEVANT CONSULTANTS DRAWINGS  
NO PART OF THIS DOCUMENT MAY BE RE-PRODUCED OR TRANSMITTED IN ANY FORM OR STORED IN ANY RETRIEVAL SYSTEM OF ANY NATURE WITHOUT THE WRITTEN PERMISSION OF THE LANDSCAPE ARCHITECT AS COPYRIGHT HOLDER EXCEPT AS AGREED FOR USE ON THE PROJECT FOR WHICH THE DOCUMENT WAS ORIGINALLY ISSUED

APPLICANT: LISCOVE LIMITED


ARCHITECTS: MCORM ARCHITECTS

REVISIONS:

Job No.	30A6A	Drawn By	AC, BA, RM
Dwg No.	L1-903_3	Checked By	JM
Scale	INDICATED@A1	Date	2024

JOB DESCRIPTION

Site	KILTERNAN
Project	KILTERNAN VILLAGE LRD
Title	HARD LANDSCAPE DETAILS - BOUNDARY - SHEET 3 OF 3

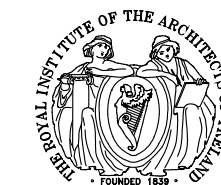

**NMP**  
Niall Montgomery + Partners

Architects 33 Rock Road, Williamstown, Blackrock, Co. Dublin  
Telephones : 2121 800 Fax : 2121 007 E mail : info@nmp.ie