




01 TYPICAL DETAIL : TYPICAL SHEFFIELD BIKE STAND
SCALE: 1:10 @A1

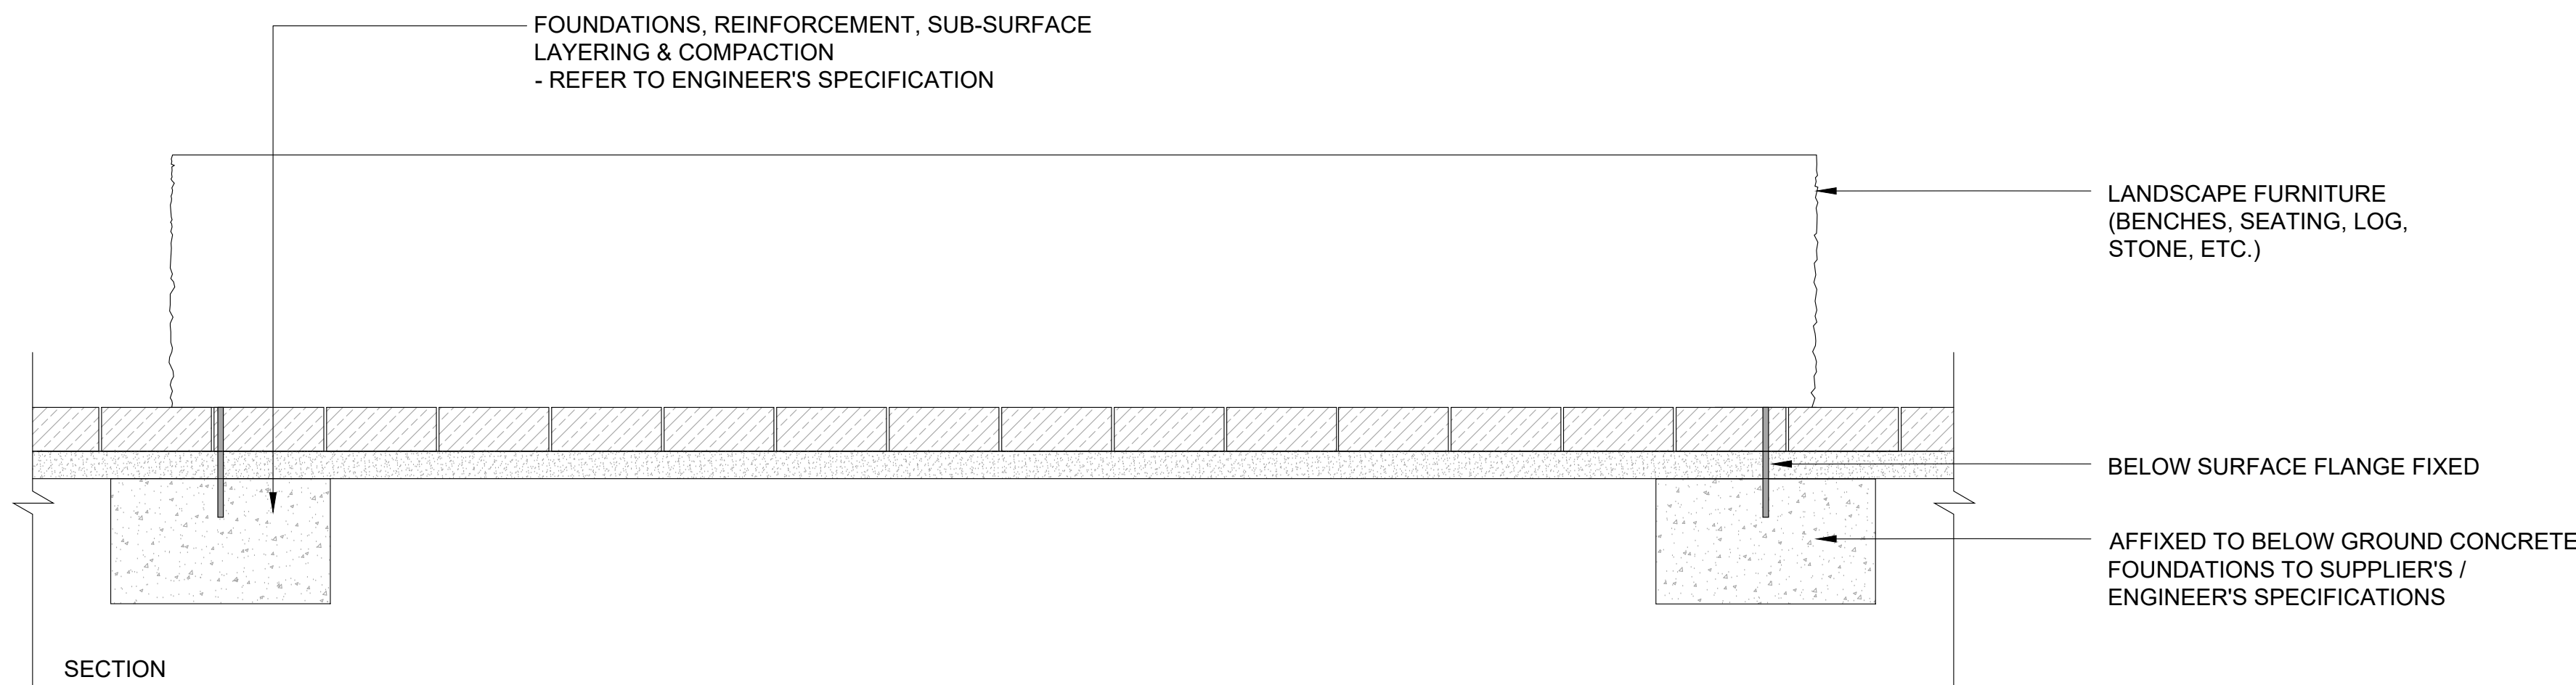


03 TYPICAL DETAIL: LANDSCAPE FURNITURE (BENCH + SEAT + LOG + STONE)
SCALE: 1:10 @A1

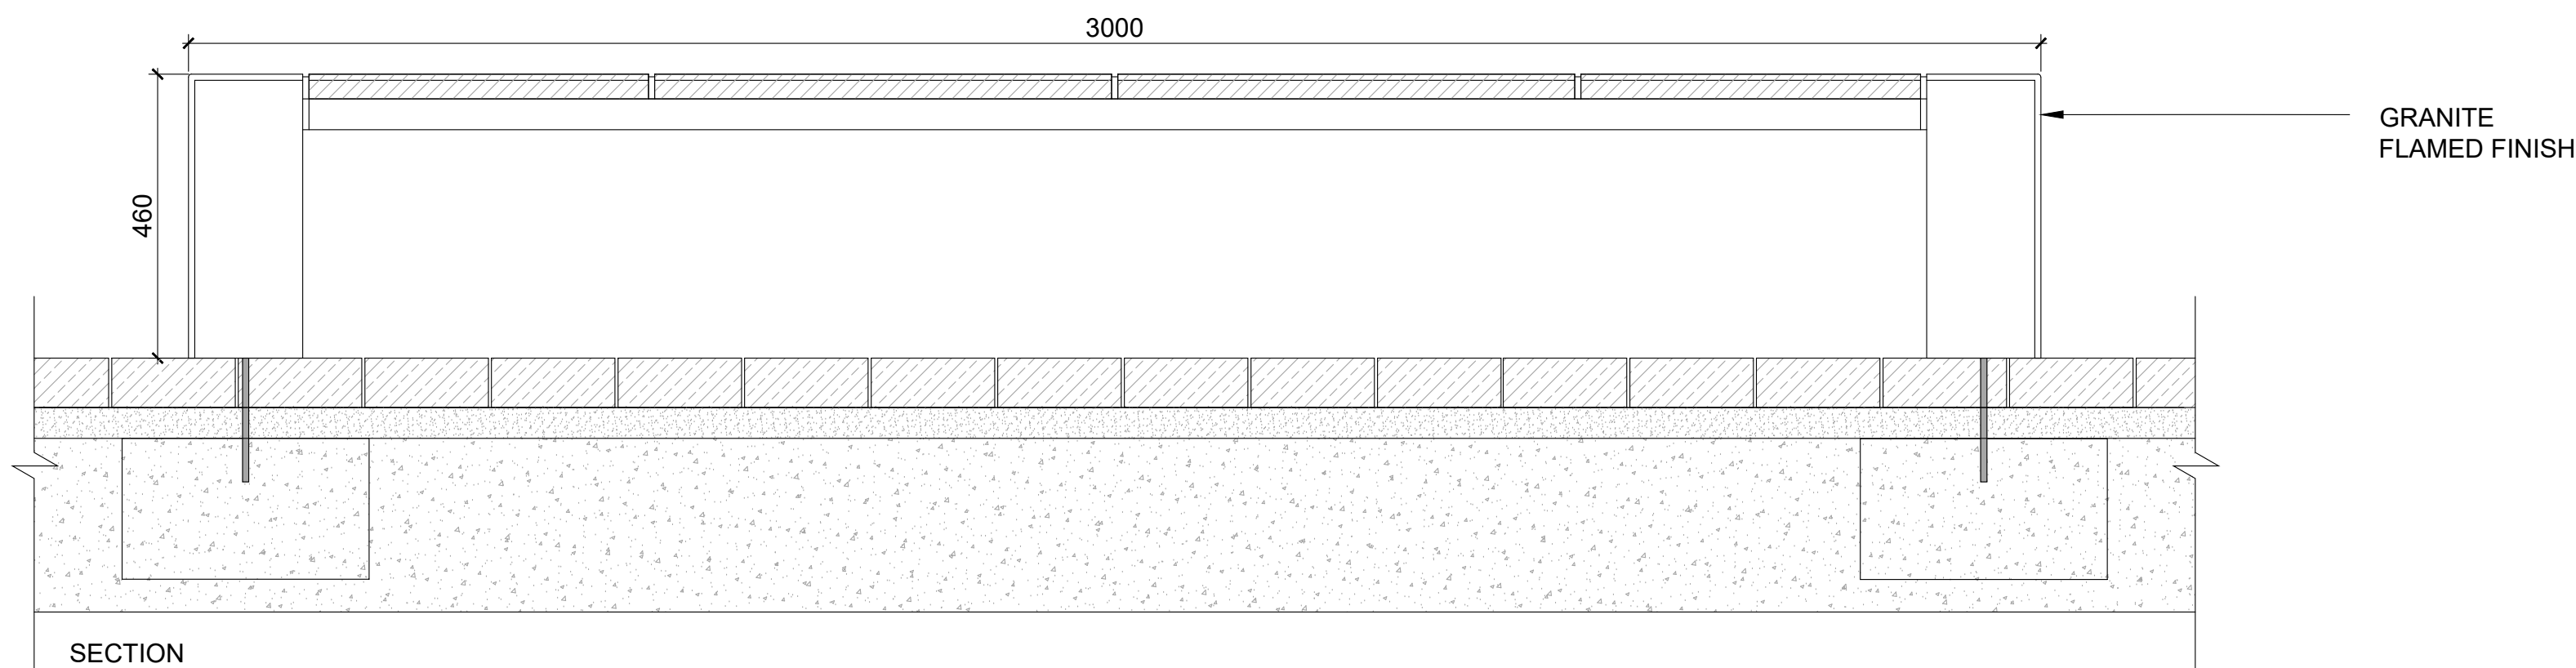

04 TYPICAL DETAIL: LANDSCAPE FURNITURE (GRANITE FLAMED FINISH)
SCALE: 1:10 @A1

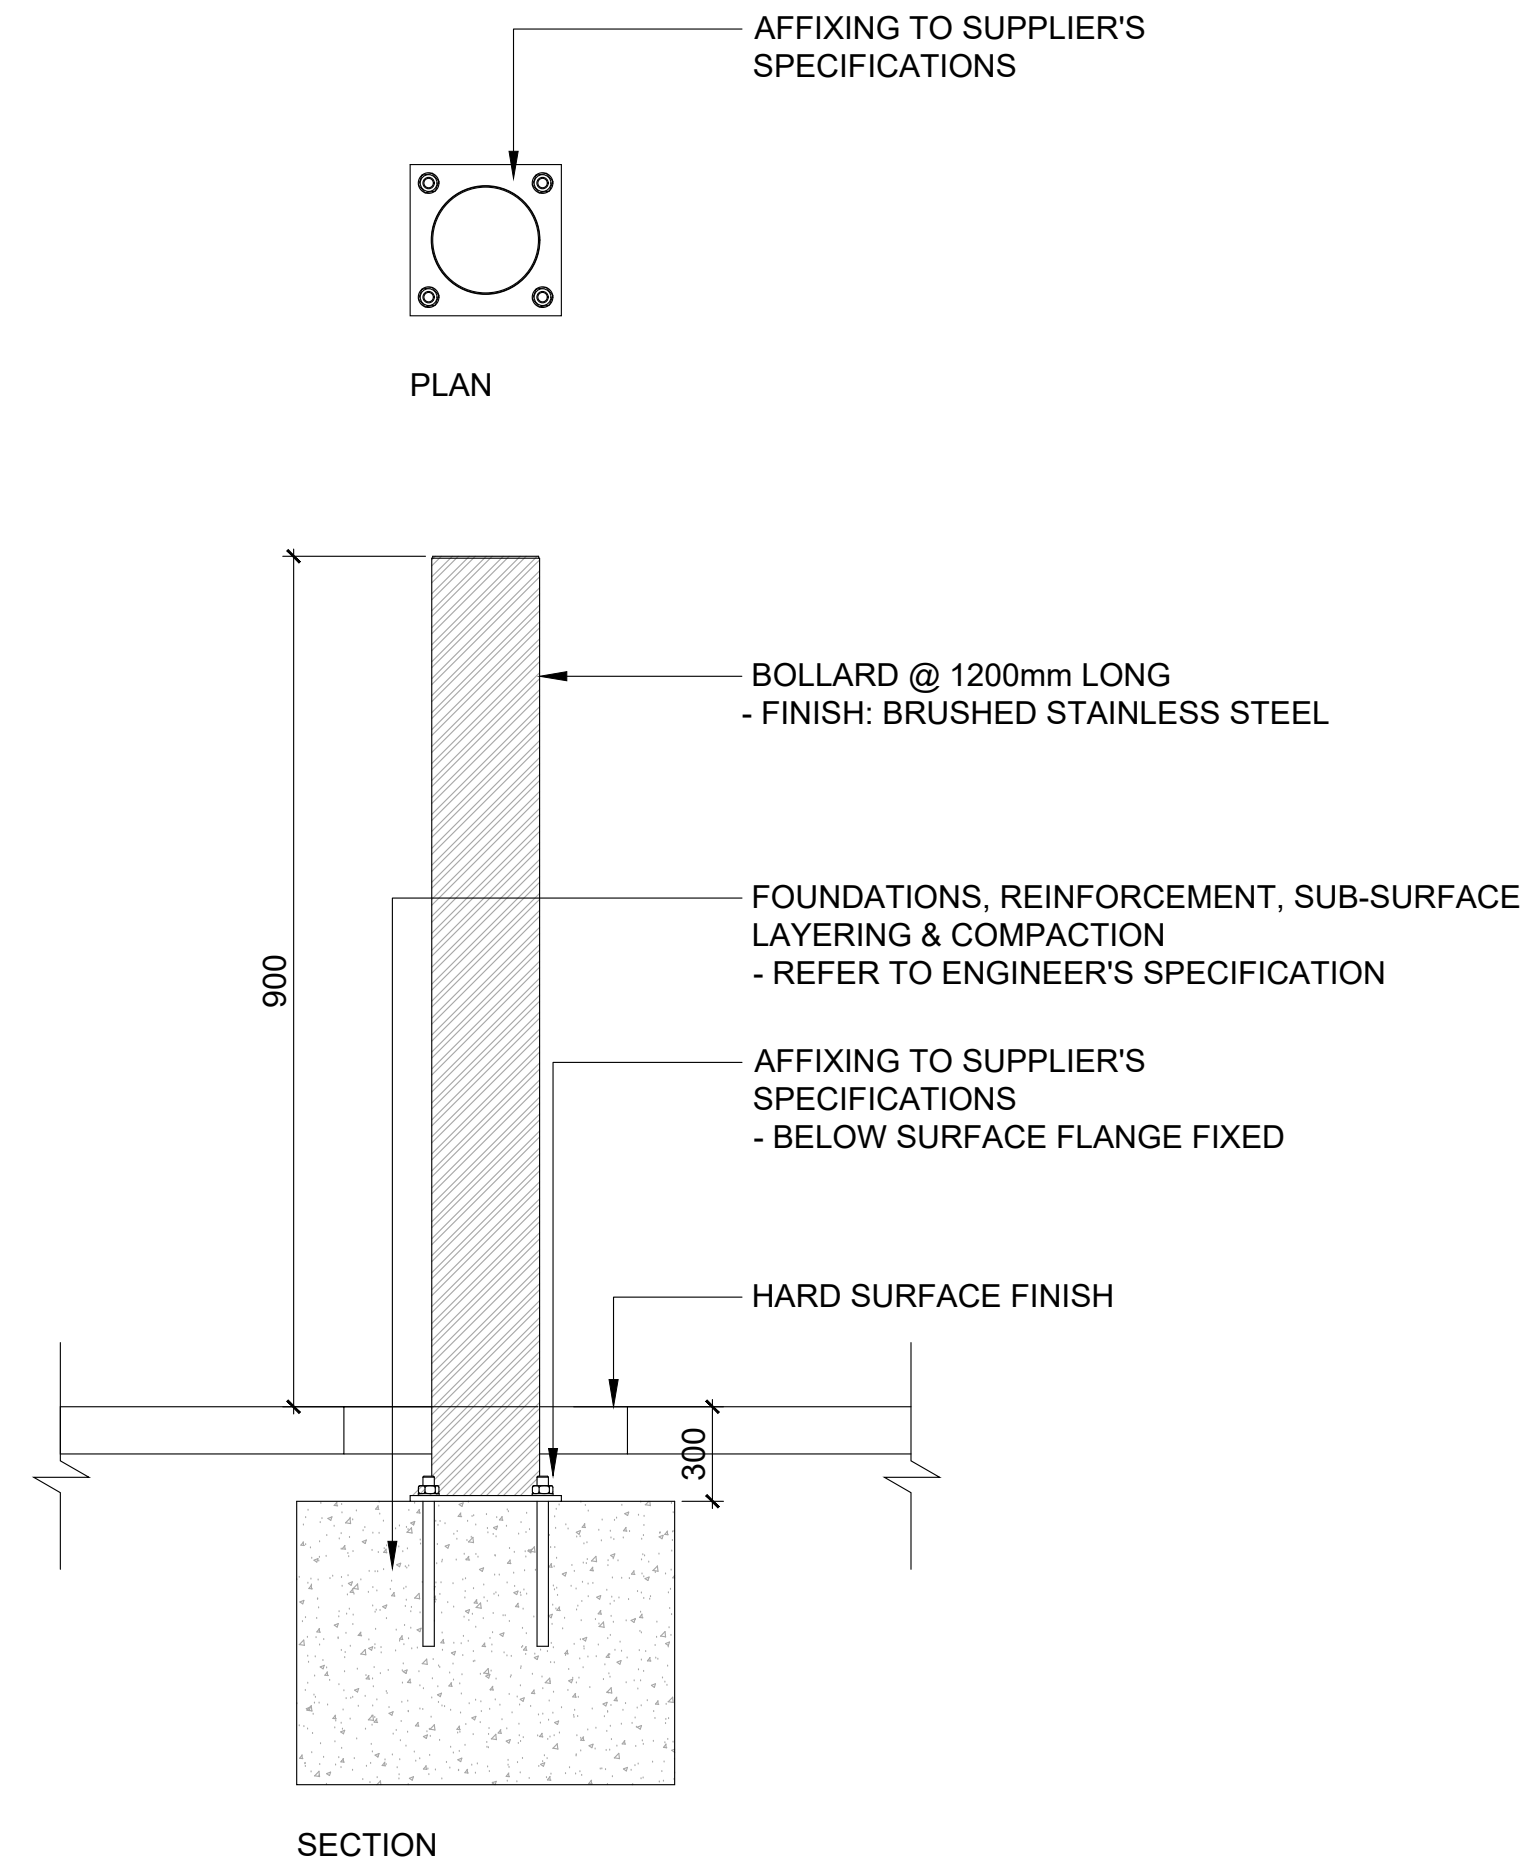

02 TYPICAL DETAIL : FIXED BOLLARD DETAIL
SCALE: 1:10 @A1

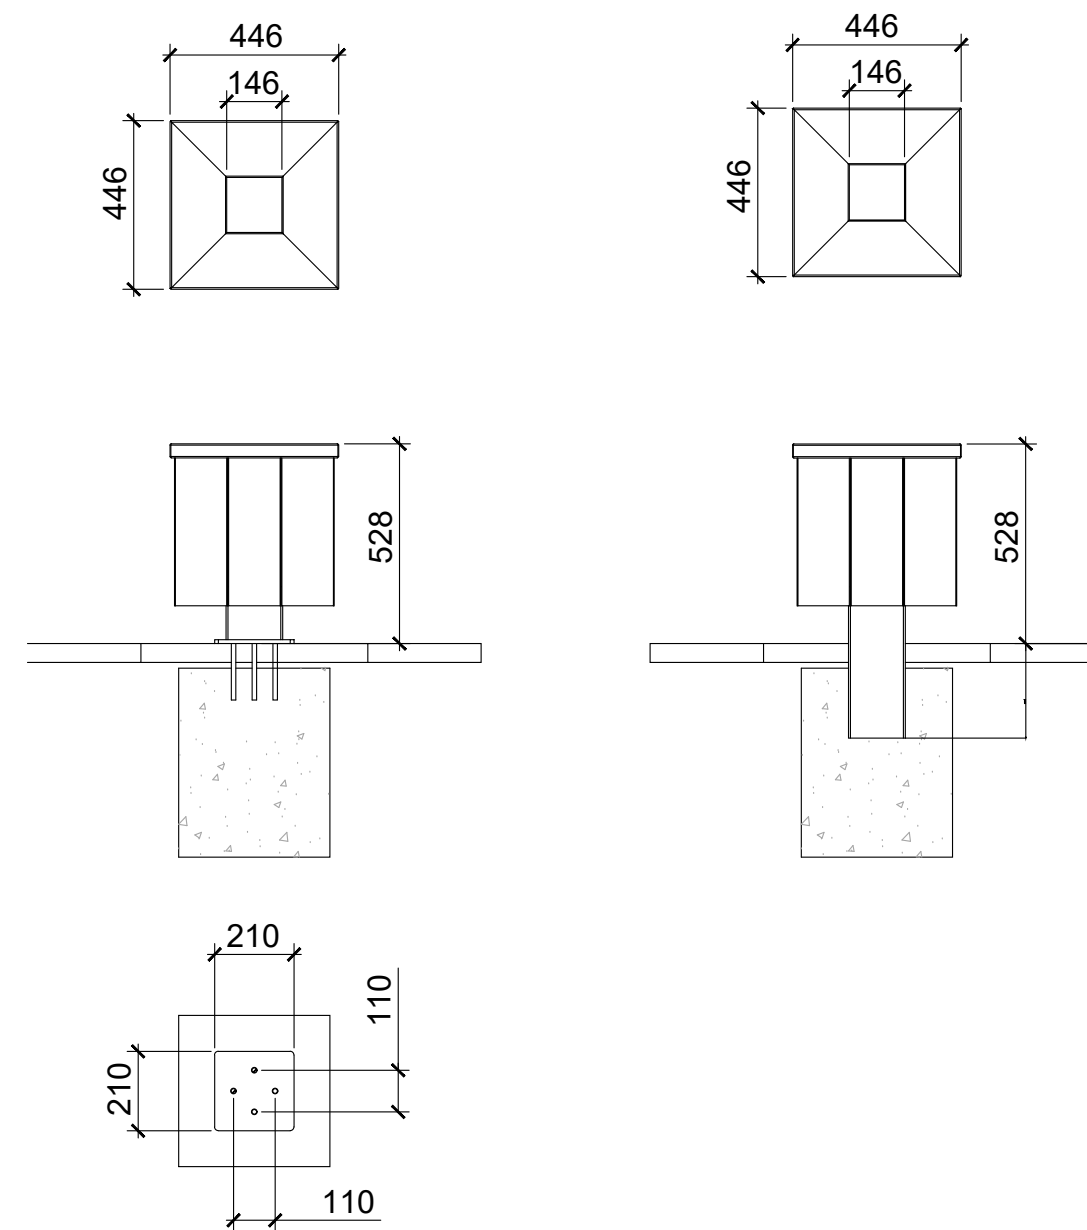

04 TYPICAL DETAIL : LITTER BIN
SCALE: 1:20 @A1

NOTE
ALL DIMENSIONS TO BE CHECKED ON SITE
NO DIMENSIONS TO BE SCALED FROM THIS DRAWING
THIS DRAWING IS TO BE READ IN CONJUNCTION WITH
RELEVANT CONSULTANTS DRAWINGS
NO PART OF THIS DOCUMENT MAY BE RE-PRODUCED OR
TRANSMITTED IN ANY FORM OR STORED IN ANY RETRIEVAL
SYSTEM OF ANY NATURE WITHOUT THE WRITTEN PERMISSION
OF THE LANDSCAPE ARCHITECT AS COPYRIGHT HOLDER EXCEPT
AS AGREED FOR USE ON THE PROJECT FOR WHICH THE
DOCUMENT WAS ORIGINALLY ISSUED

APPLICANT: LISCOVE LIMITED

ARCHITECTS: MCORM ARCHITECTS

REVISIONS:

Job No.	30A6A	Drawn By	AC, BA, RM
Dwg No.	L1-904_1	Checked By	JM
Scale	INDICATED@A1	Date	2024

JOB DESCRIPTION

Site	KILTERNAN
Project	KILTERNAN VILLAGE LRD
Title	HARD LANDSCAPE DETAILS - ELEMENTS & FURNITURE - SHEET 1 OF 5