

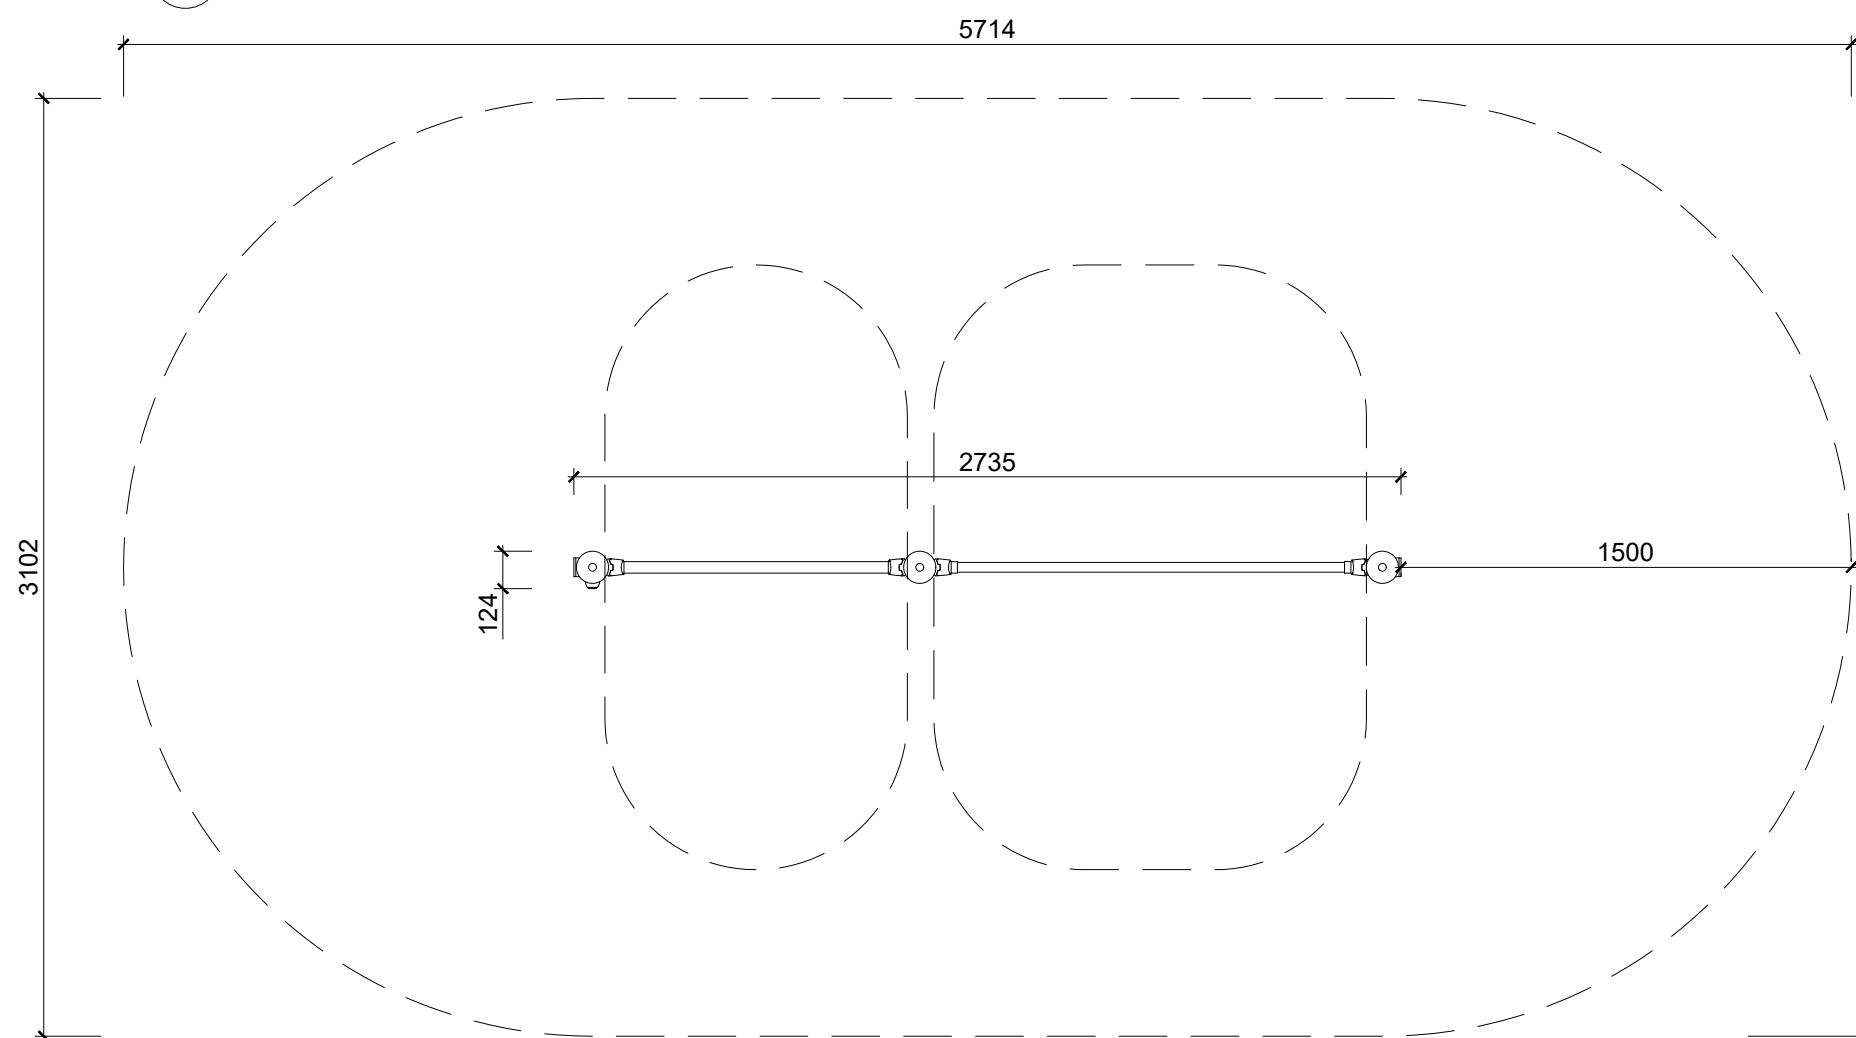
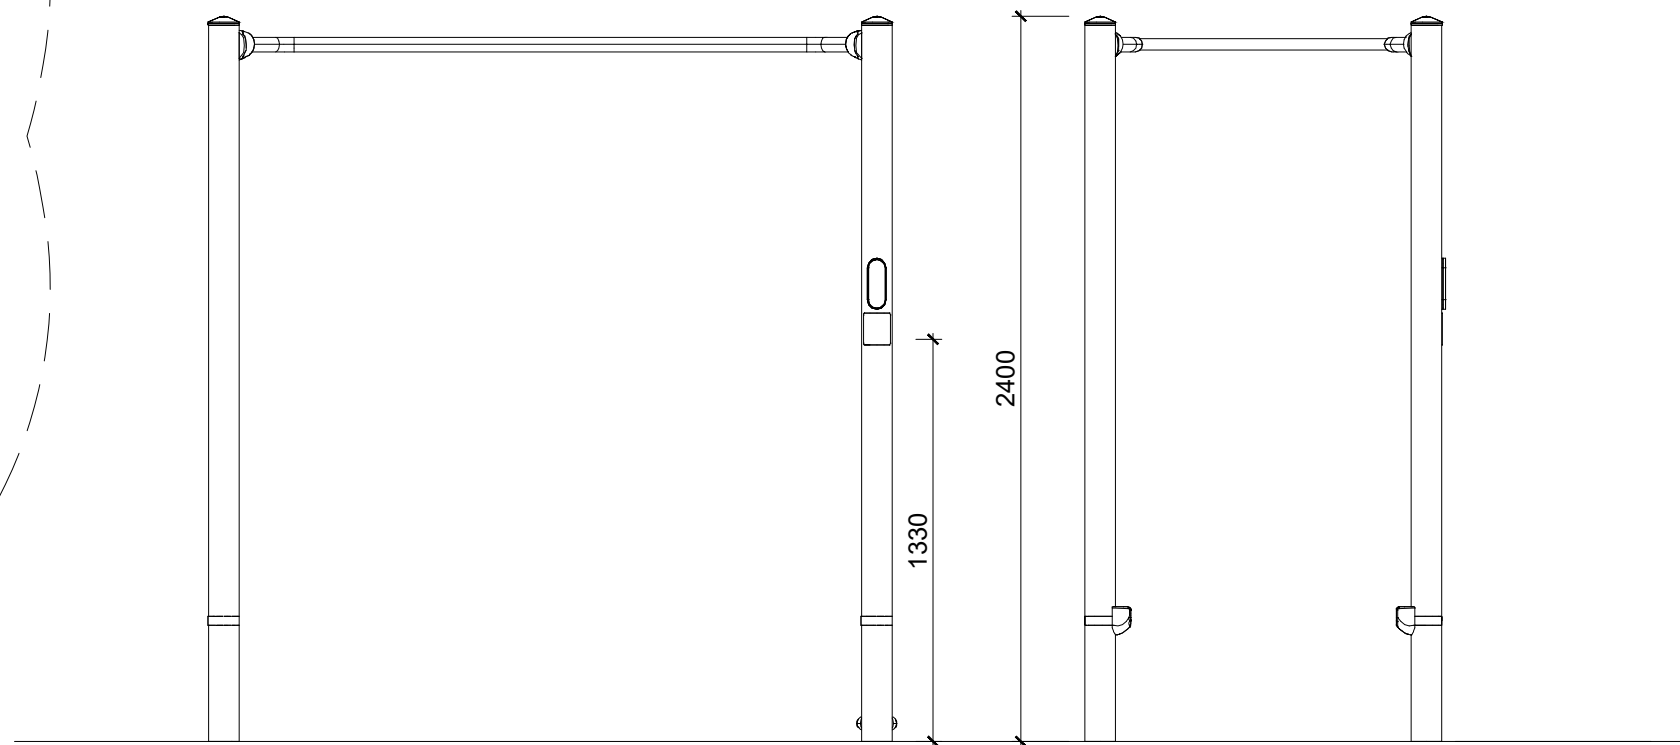




01 TYPICAL DETAIL: OVERHEAD BARS OR SIMILAR APPROVED

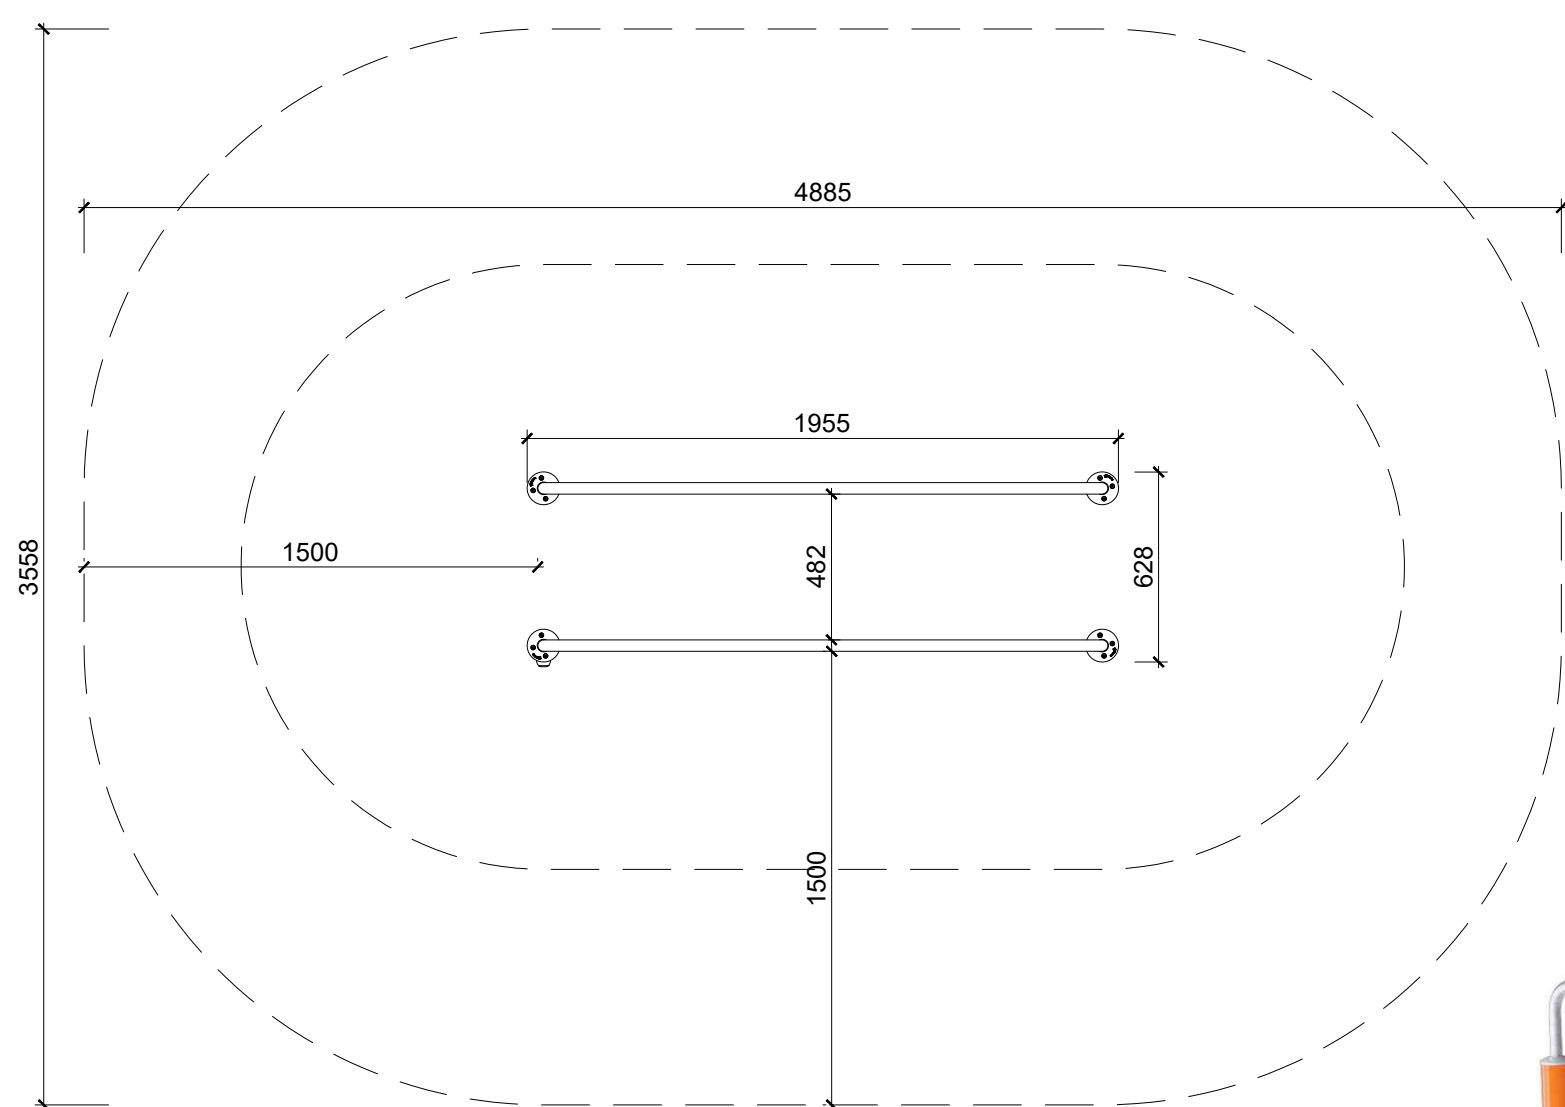



02 TYPICAL DETAIL: PULL UP BARS OR SIMILAR APPROVED

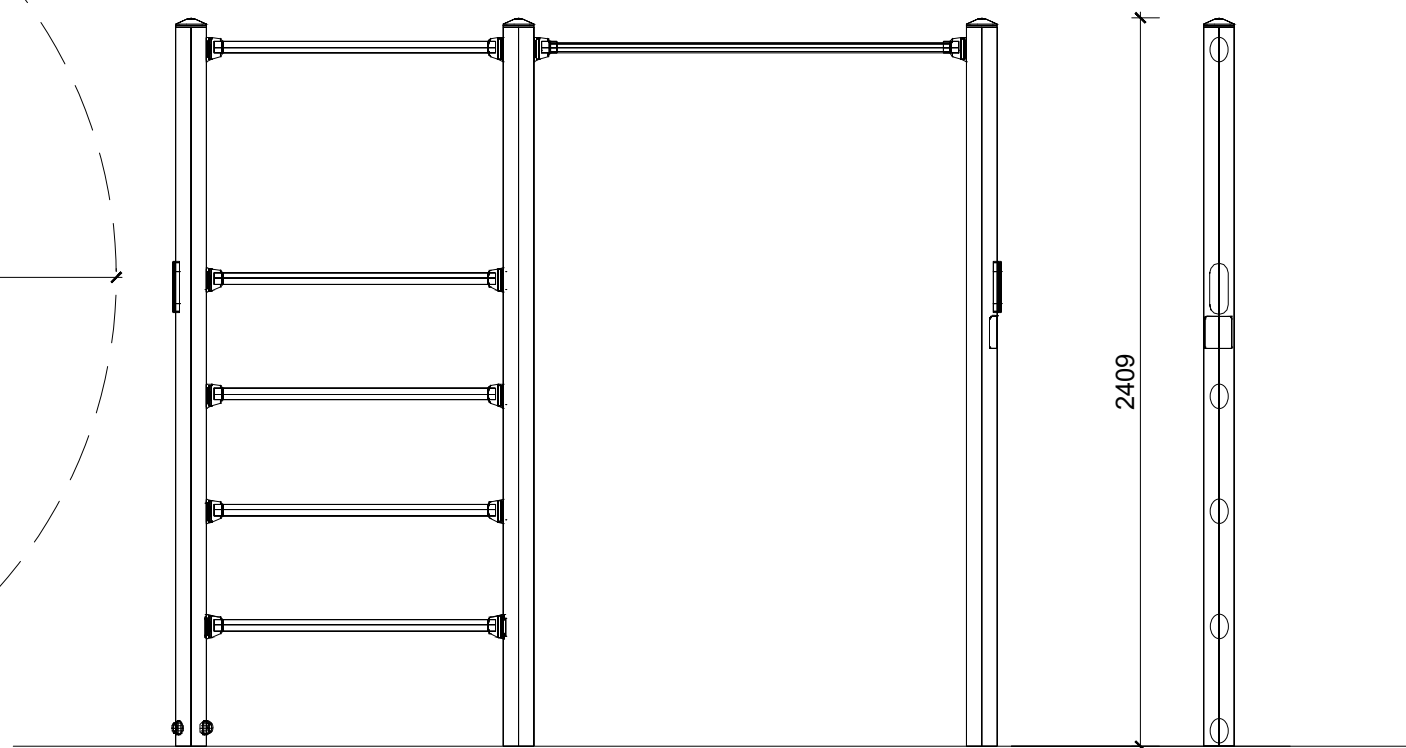

03 TYPICAL DETAIL: PARALLEL BARS OR SIMILAR APPROVED

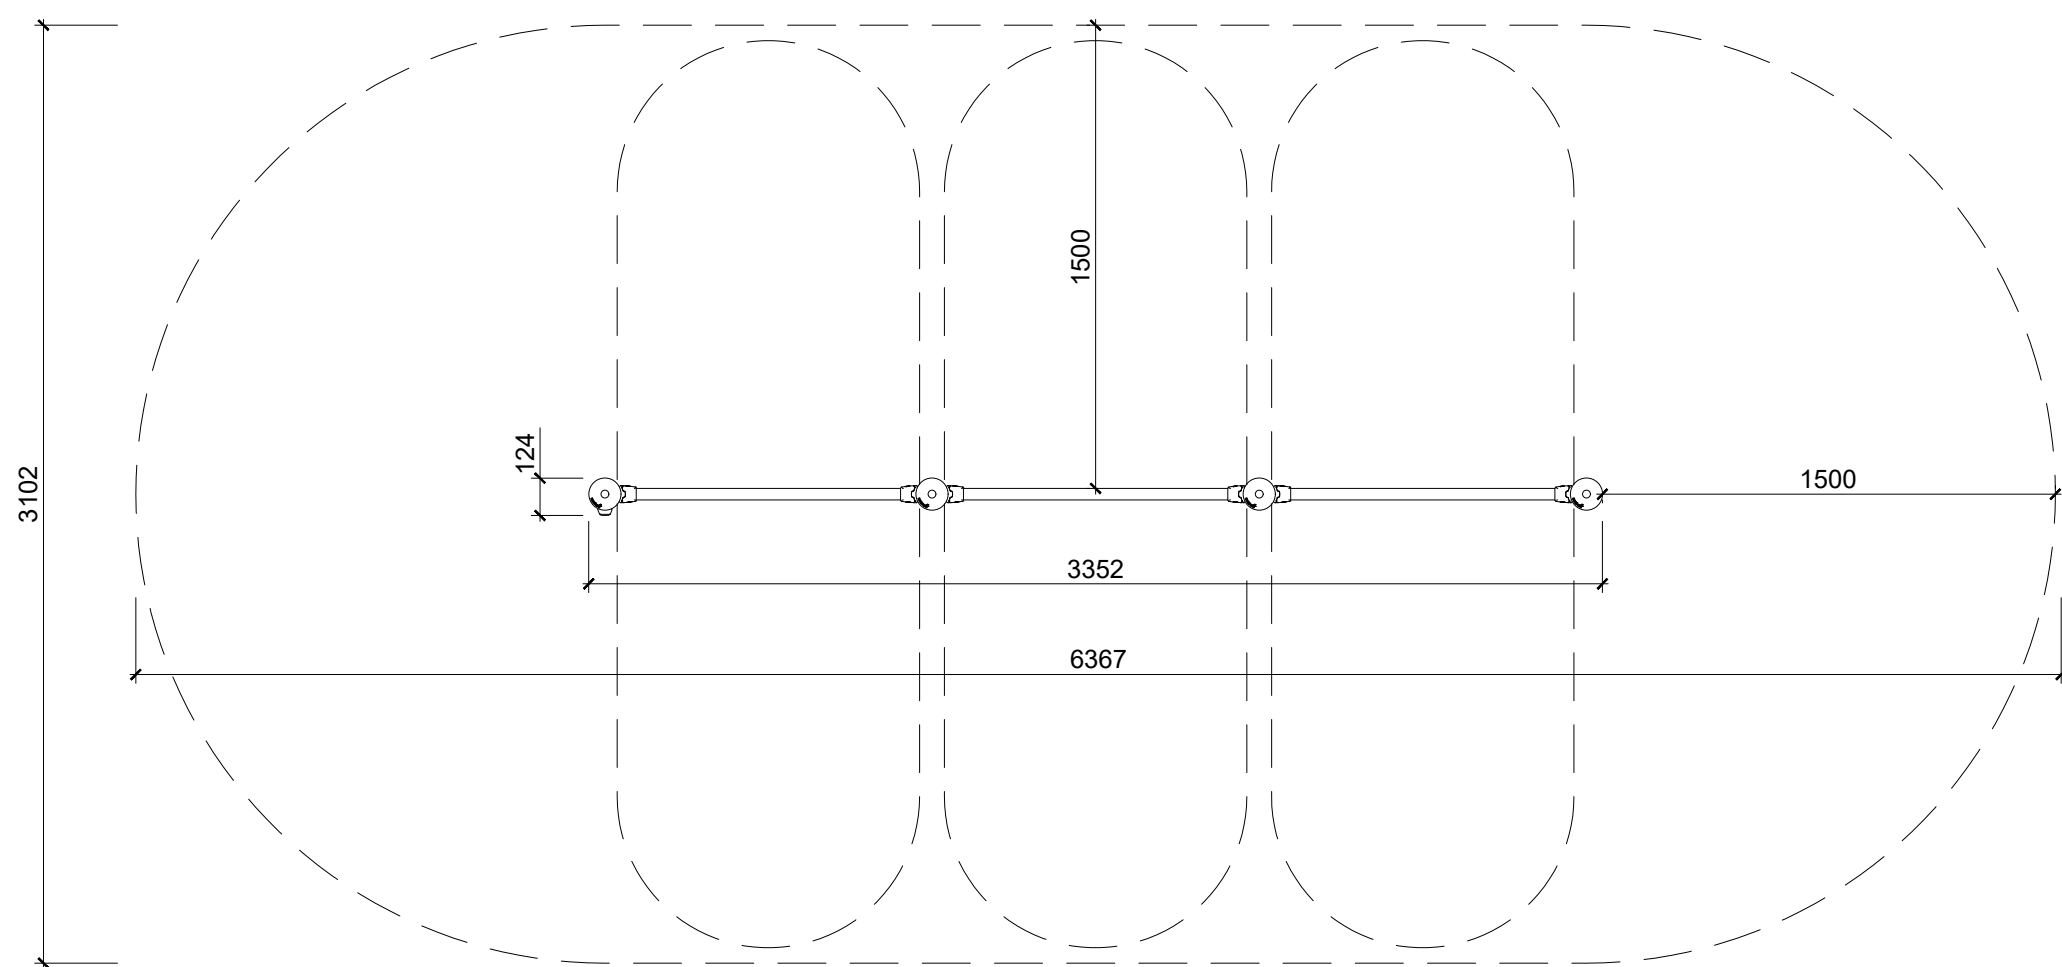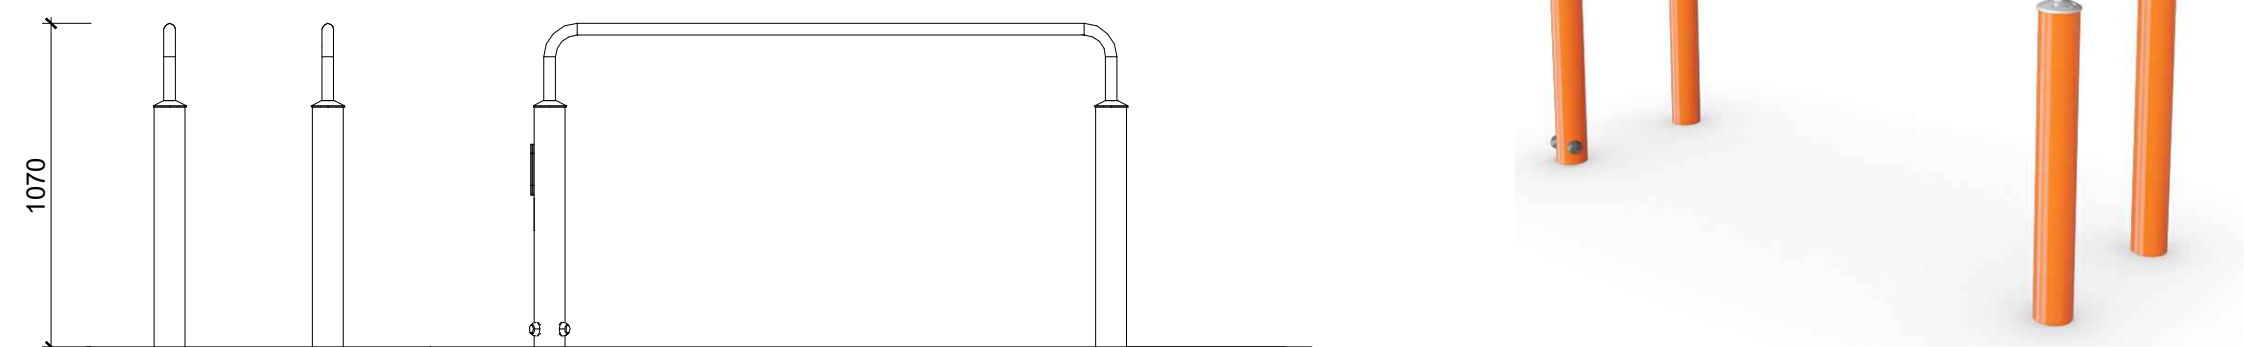

04 TYPICAL DETAIL: PUSH UP BARS OR SIMILAR APPROVED

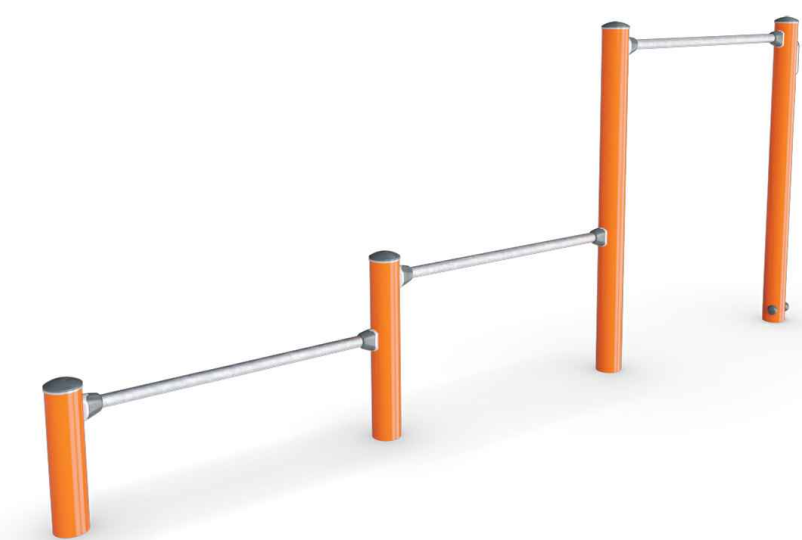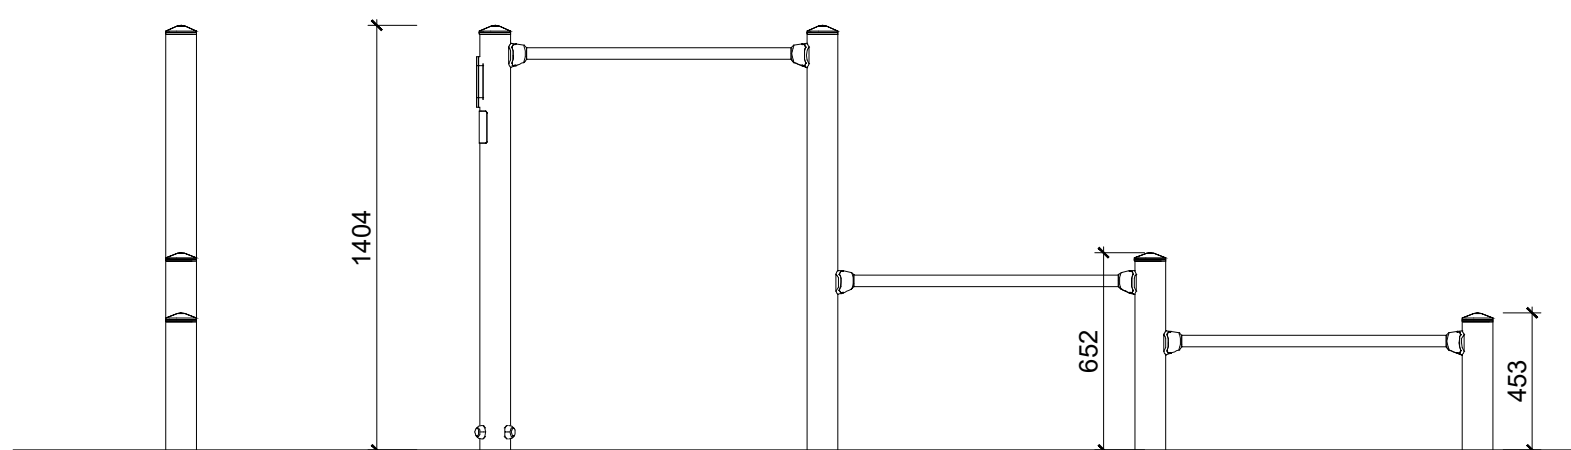

NOTE  
ALL DIMENSIONS TO BE CHECKED ON SITE  
NO DIMENSIONS TO BE SCALED FROM THIS DRAWING  
THIS DRAWING IS TO BE READ IN CONJUNCTION WITH  
RELEVANT CONSULTANTS DRAWINGS  
NO PART OF THIS DOCUMENT MAY BE RE-PRODUCED OR  
TRANSMITTED IN ANY FORM OR STORED IN ANY RETRIEVAL  
SYSTEM OF ANY NATURE WITHOUT THE WRITTEN PERMISSION  
OF THE LANDSCAPE ARCHITECT AS COPYRIGHT HOLDER EXCEPT  
AS AGREED FOR USE ON THE PROJECT FOR WHICH THE  
DOCUMENT WAS ORIGINALLY ISSUED

APPLICANT: LISCOVE LIMITED

ARCHITECTS: MCORM ARCHITECTS

#### REVISIONS:

Job No.	30A6A	Drawn By	AC, BA, RM
Dwg No.	L1-904_4	Checked By	JM
Scale	INDICATED@A1	Date	2024

#### JOB DESCRIPTION

Site	KILTERNAN
Project	KILTERNAN VILLAGE LRD
Title	HARD LANDSCAPE DETAILS - ELEMENTS & FURNITURE - SHEET 4 OF 5



**NMP**  
Niall Montgomery + Partners

Architects 33 Rock Road, Williamstown, Blackrock, Co. Dublin  
Telephones : 2121 800 Fax : 2121 007 E mail : info@nmp.ie