



INSTRUCTION

*IF WATER TABLE IS FOUND TO BE WITHIN 1M OF THE BONE OF TREE PIT
- REFER TO ENGINEER'S DETAIL FOR FURTHER


*IF WATER TABLE FOUND TO BE WITHIN 1M OF BONE OF SWALE, WRAP BASE AND SIDES WITH IMPERMEABLE GOEMEMBRANE

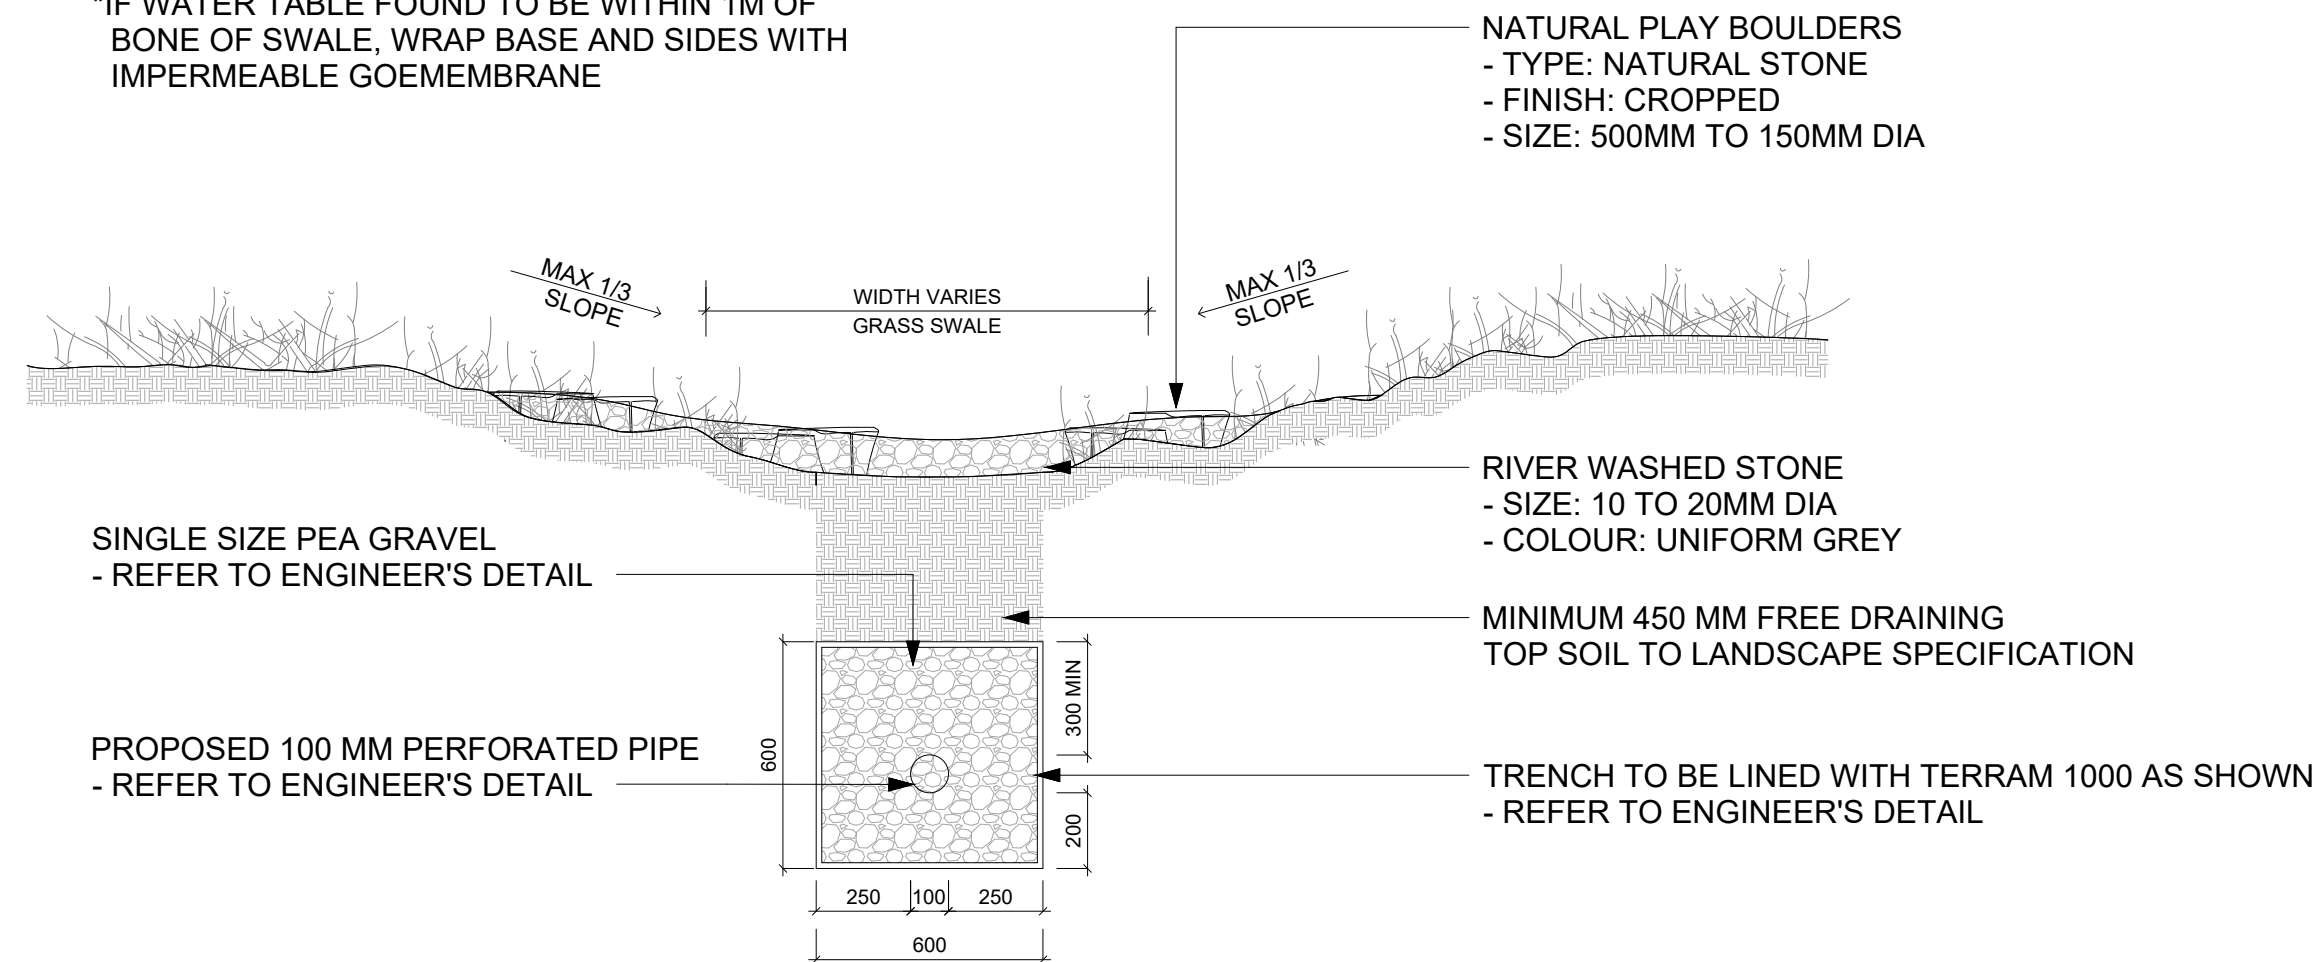

01 TYPICAL DETAIL: SWALE
SCALE: 1:20 @A1

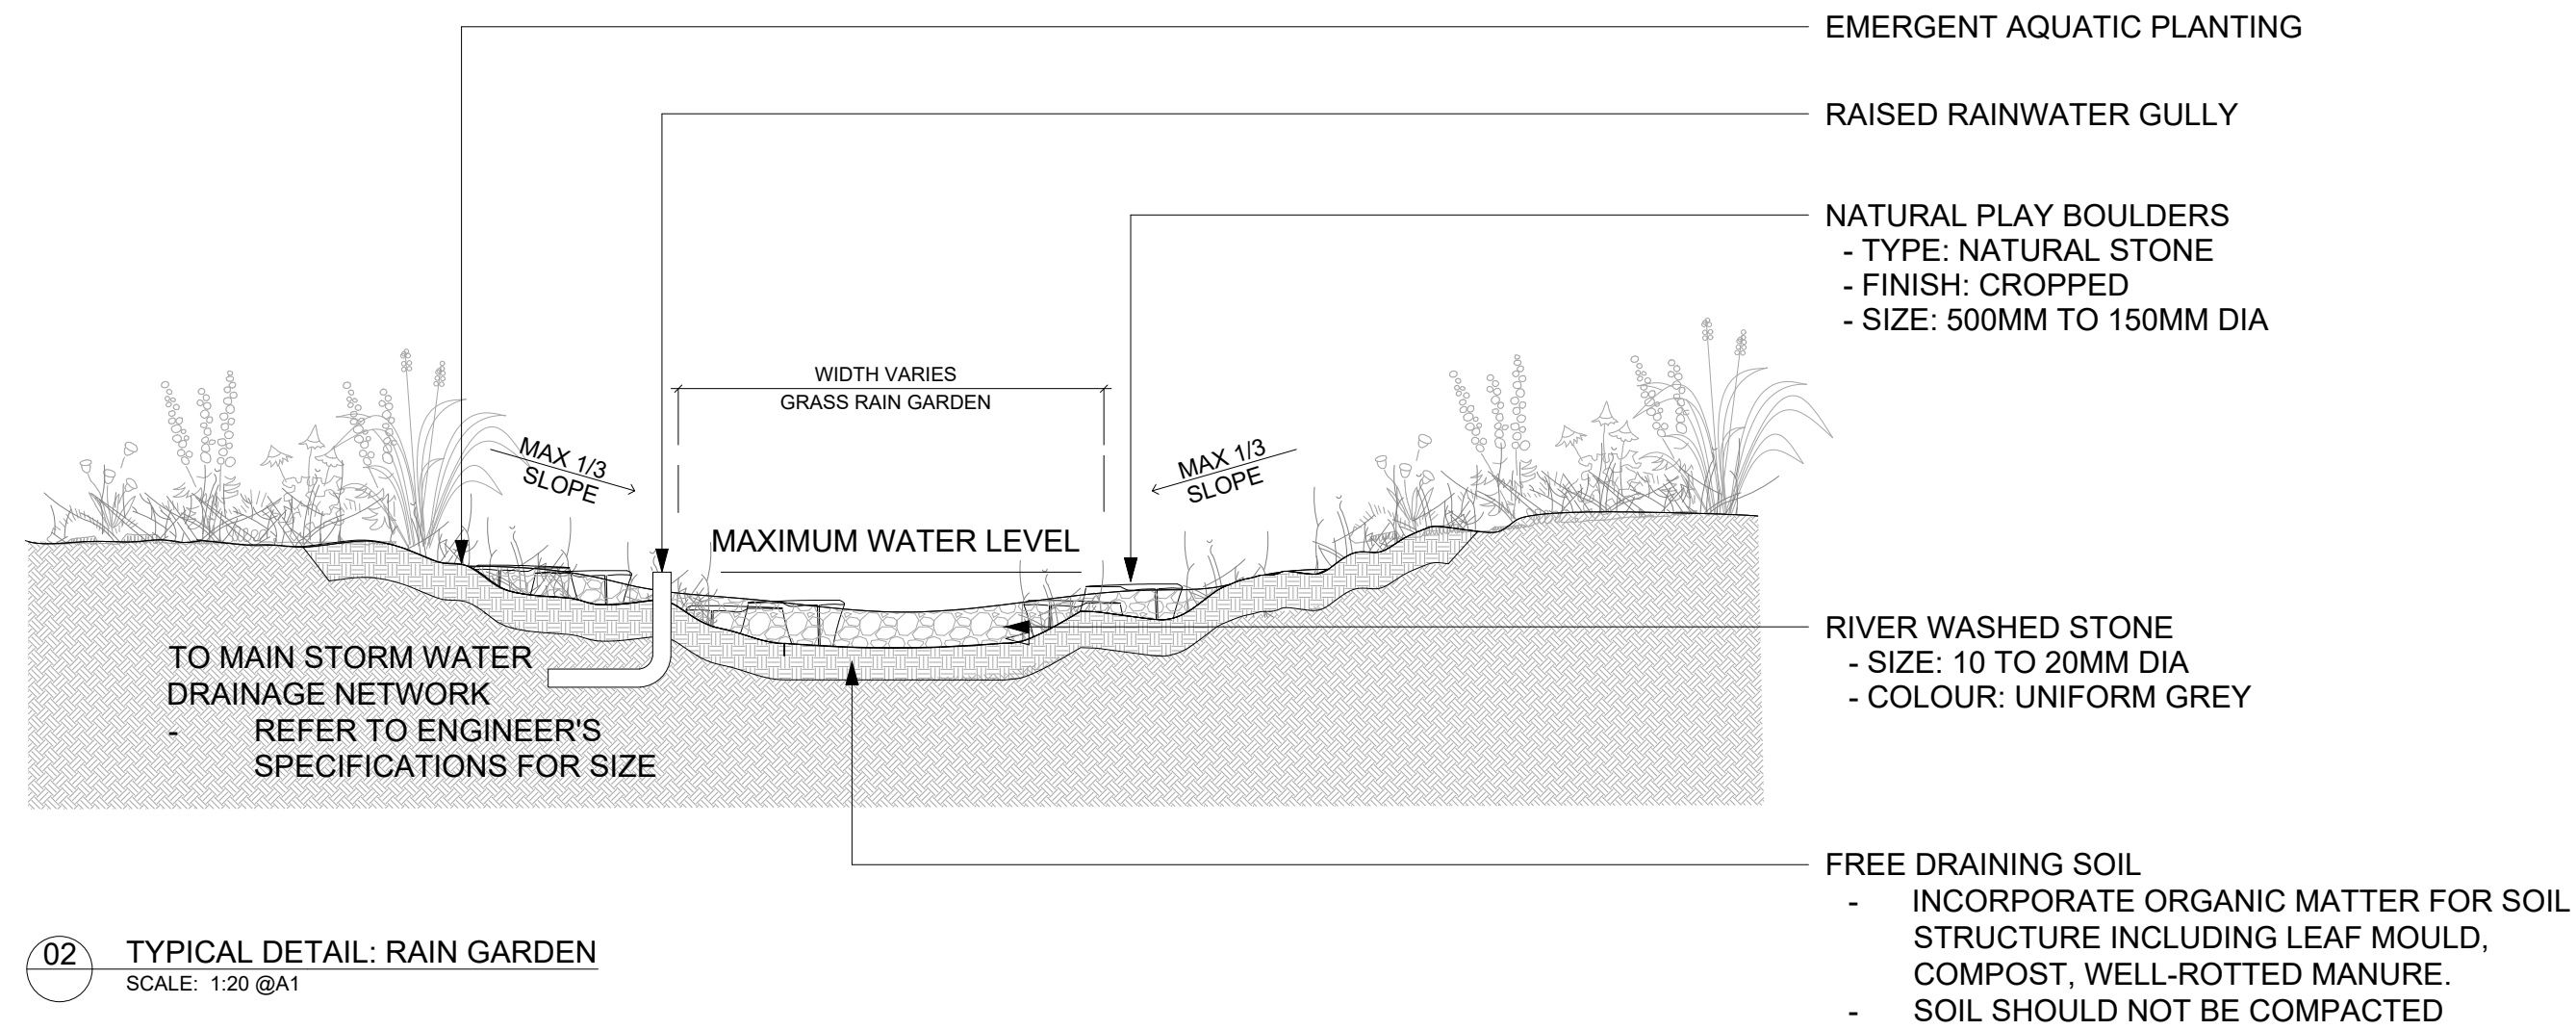

02 TYPICAL DETAIL: RAIN GARDEN
SCALE: 1:20 @A1

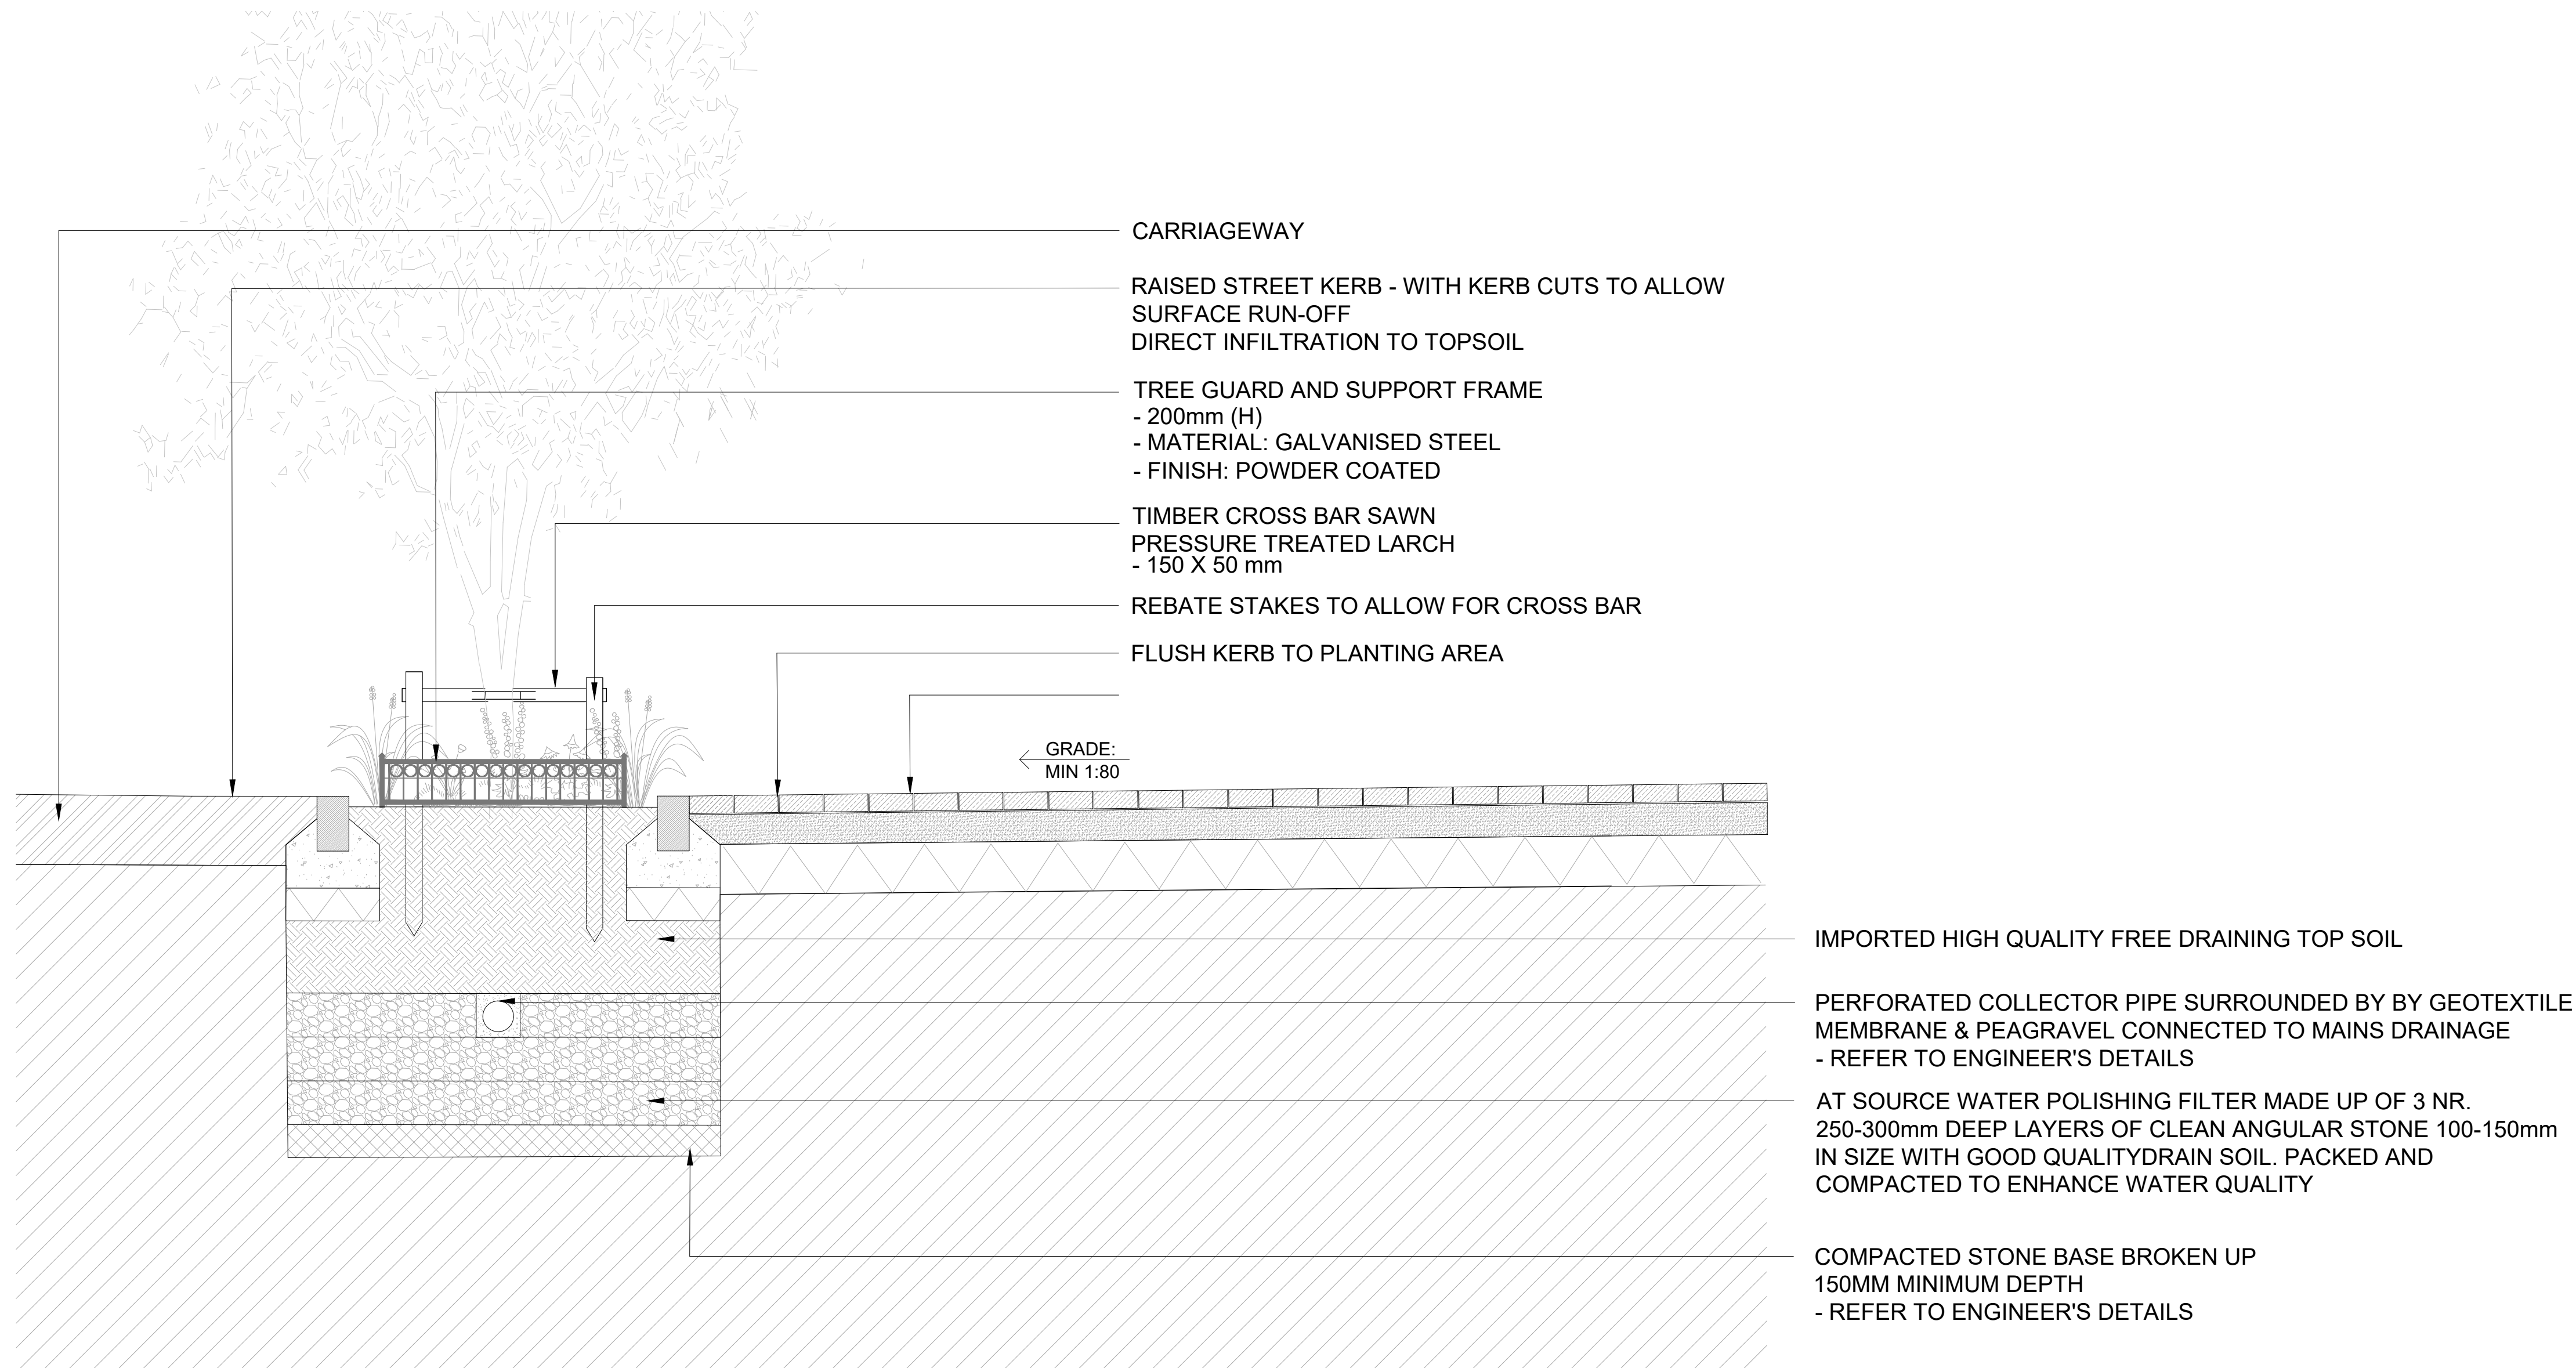

03 TYPICAL DETAIL: TREE PIT
SCALE: 1:20 @A1

NOTE
ALL DIMENSIONS TO BE CHECKED ON SITE
NO DIMENSIONS TO BE SCALED FROM THIS DRAWING
THIS DRAWING IS TO BE READ IN CONJUNCTION WITH
RELEVANT CONSULTANTS DRAWINGS
NO PART OF THIS DOCUMENT MAY BE RE-PRODUCED OR
TRANSMITTED IN ANY FORM OR STORED IN ANY RETRIEVAL
SYSTEM OF ANY NATURE WITHOUT THE WRITTEN PERMISSION
OF THE LANDSCAPE ARCHITECT AS COPYRIGHT HOLDER EXCEPT
AS AGREED FOR USE ON THE PROJECT FOR WHICH THE
DOCUMENT WAS ORIGINALLY ISSUED

APPLICANT: LISCOVE LIMITED

ARCHITECTS: MCORM ARCHITECTS

REVISIONS:

Job No.	30A6A	Drawn By	AC, BA, RM
Dwg No.	L1-908	Checked By	JM
Scale	INDICATED@A1	Date	2024

JOB DESCRIPTION

Site	KILTERNAN
Project	KILTERNAN VILLAGE LRD
Title	SOFT LANDSCAPE DETAILS - SUD TREE PIT