



CROSS SECTION G-G
STREET 5



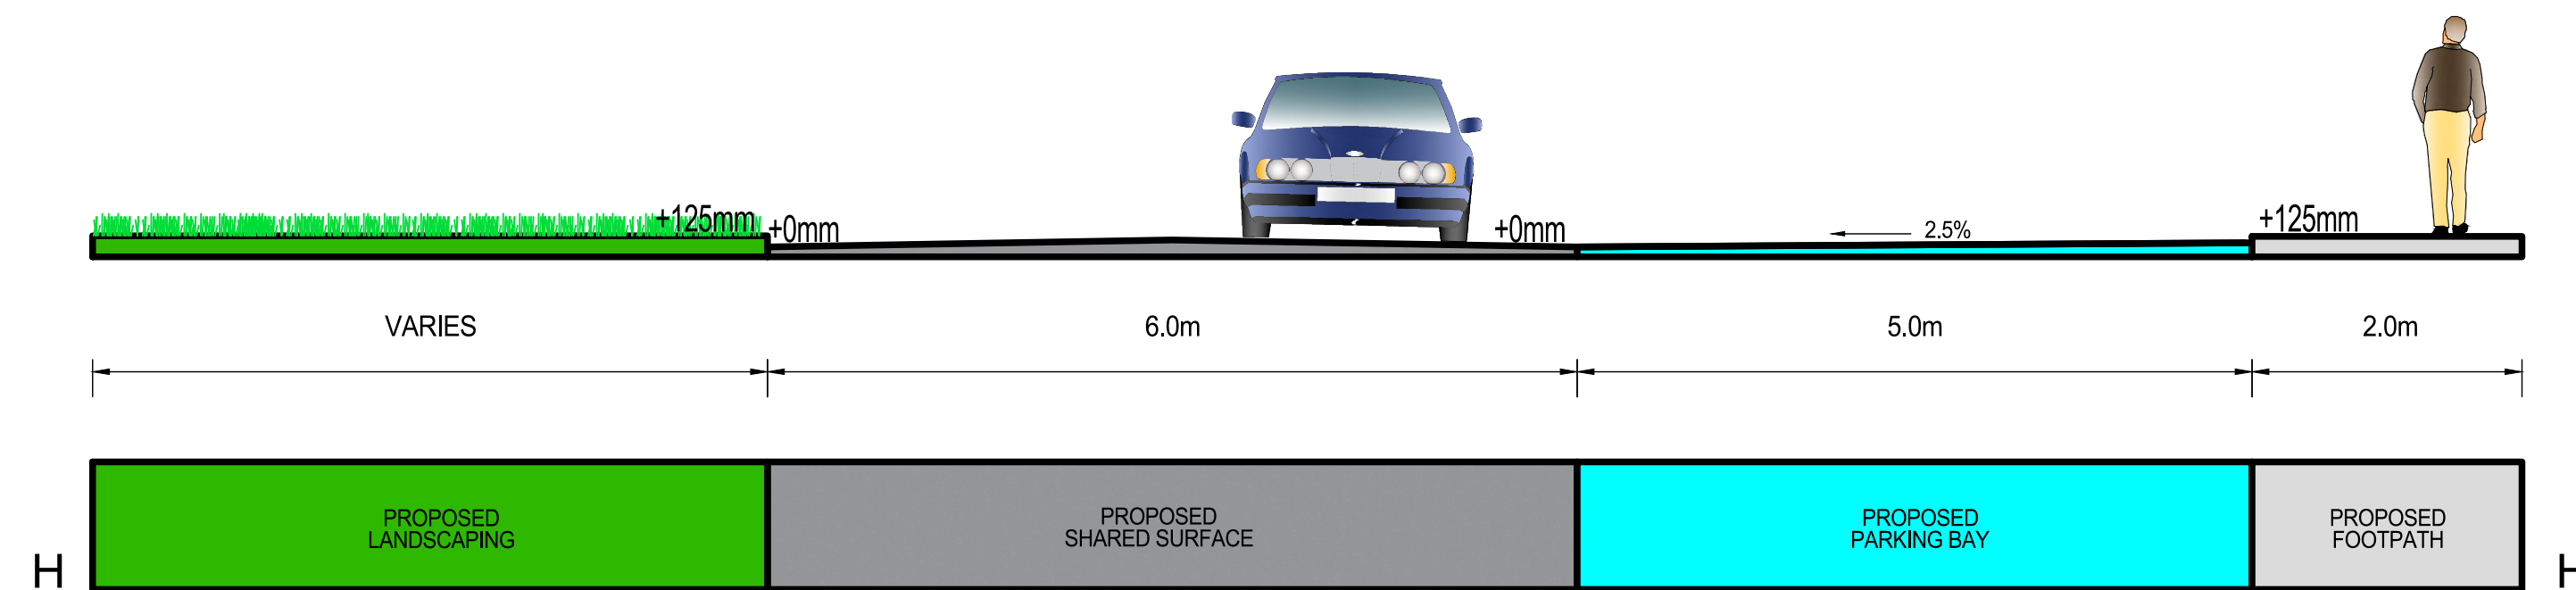


CROSS SECTION H-H
STREET 4

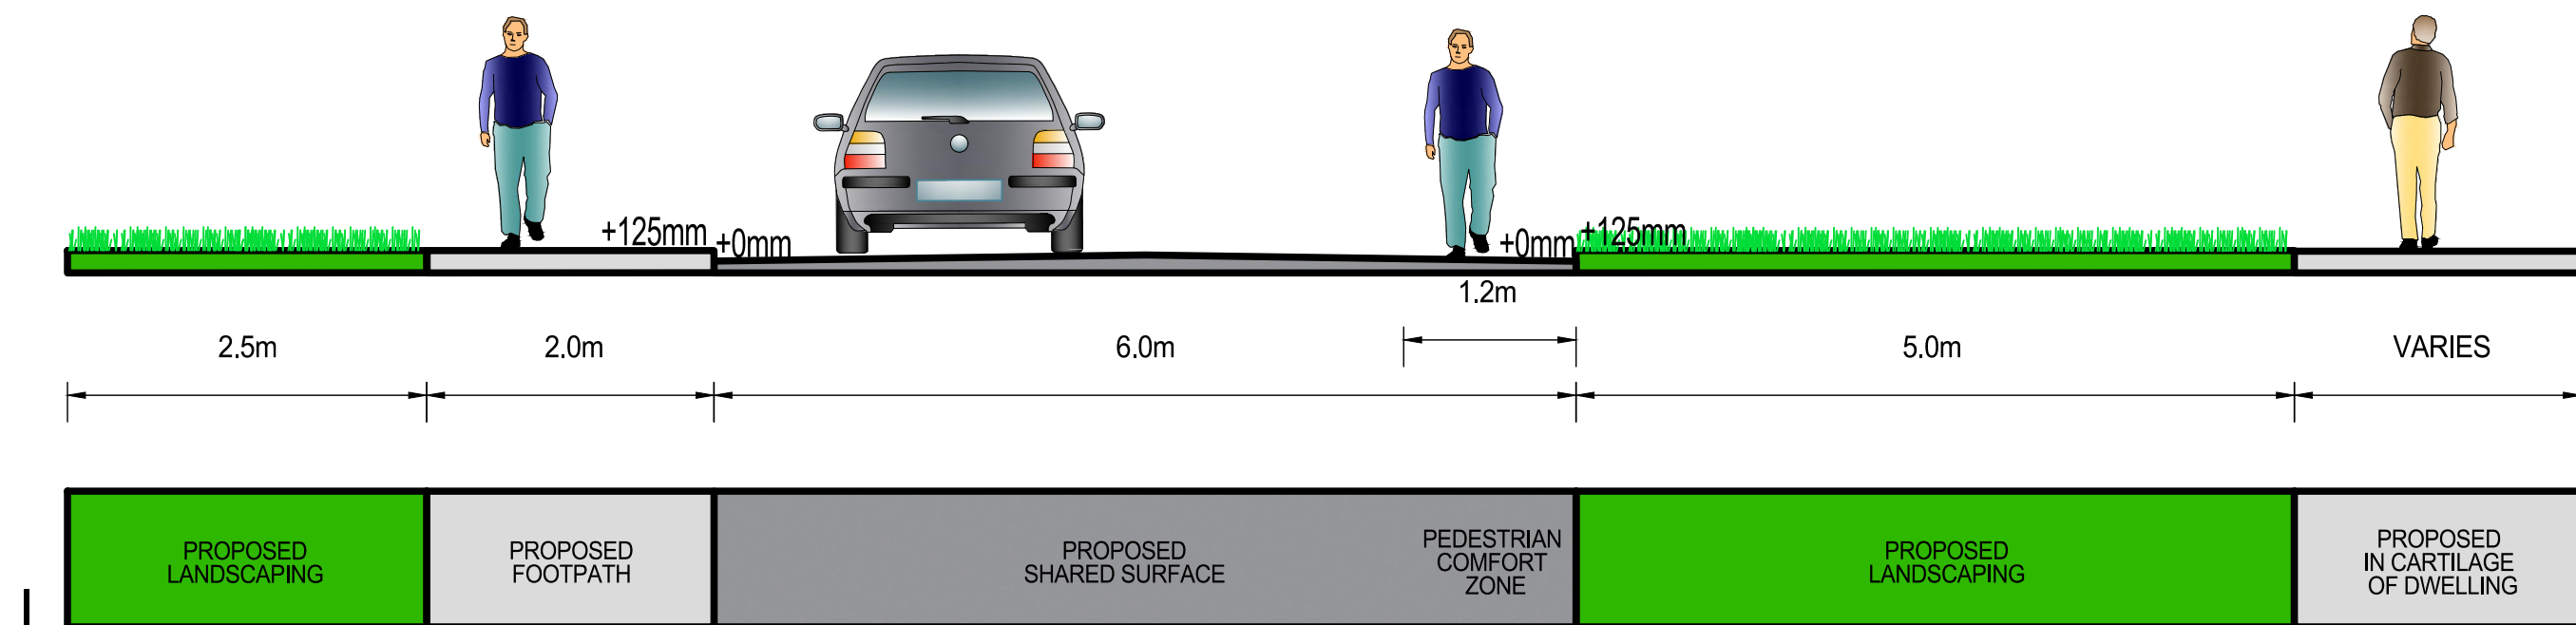

CROSS SECTION I-I
STREET 8

- ### GENERAL NOTES
1. ALL DIMENSIONS ARE IN MILLIMETRES UNLESS NOTED OTHERWISE
 2. ONLY WRITTEN DIMENSIONS SHALL BE USED. NO DIMENSIONS SHALL BE SCALED FROM THE DRAWINGS
 3. ALL LEVELS ARE IN METRES AND ARE TO MALIN HEAD DATUM
 4. ALL COORDINATES ARE IN METRES AND ARE TO IRISH TRANSVERSE MERCATOR
 5. DRAWINGS ARE TO BE READ IN CONJUNCTION WITH THE SPECIFICATION

LEGEND:

-  SITE BOUNDARY
-  LANDS IN OWNERSHIP OF THE APPLICANT
-  PROPOSED NATURAL WALL
-  PROPOSED FOOTPATH
-  PROPOSED CARRIAGEWAY
-  PROPOSED SHARE SURFACE TREATMENT
-  UNCONTROLLED PEDESTRIAN CROSSING
-  PROPOSED RAISED TABLE AT JUNCTIONS
-  PROPOSED RAISED TABLE
-  PROPOSED SURFACE BEIGE ROAD
-  PROPOSED PARKING SPACES
-  CYCLE PARKING - BIN AREA
-  SHEFFIELD STAND CYCLE PARKING
-  PROPOSED SUBSTATION
-  PROPOSED LANDSCAPE AREA (REFER TO LANDSCAPE DRAWING)
-  PROPOSED ROAD SIGN

Purpose

FOR PLANNING

KILTERNAN VILLAGE
TYPICAL CROSS SECTION
SHEET 3 OF 5

Original Scale		Drawn	Checked	Reviewed	Authorised
1:50 at A1		IC	PF	PF	KB
1:100 at A3		Date 16.06.24	Date 16.06.24	Date 16.06.24	Date 16.06.24
Status	Drawing Number				Rev
P	0086174-ATK-04-XX-DR-ZZ-900730				P01

© ORDNANCE SURVEY IRELAND LICENSE NR.
AR 0082523. ORDNANCE SURVEY IRELAND &
GOVERNMENT OF IRELAND

ATKINS WILL NOT TO BE HELD LIABLE FOR
THE USE OF THIS DATA ON ANY PROJECT
OTHER THAN
MIXED USE DEVELOPMENT AT
KILTERNAN, DUBLIN 18

Risk Level	X	Atkins Base Line - Low Risk
	#	Atkins Sensitive - Medium Risk
	#	Atkins Private - High Risk
	#	Client Critical - Already Marked

P01	FOR PLANNING	RC	14.06.24	PF	PF	PF	
Rev	Description	By	Date	Chk'd	Rev'd	Auth	

ATKINS
Member of the SNC-Lavalin Group

Atkins House, 150-155 Airside Business Park, Swords, Co. Dublin Tel (+353) 01 810 8000 Fax (+353) 01 810 8001	Unit 2B, 2200 Cork Airport Business Park, Cork Tel (+353) 021 429 0300 Fax (+353) 021 429 0360	1st Floor Technology House Parkmore Technology Park, Galway Tel (+353) 091 786 050 Fax (+353) 091 779 830
--	---	--

Client

LISCOVE LTD.

MIXED USE RESIDENTIAL LED
DEVELOPMENT AT KILTERNAN
DUBLIN 18