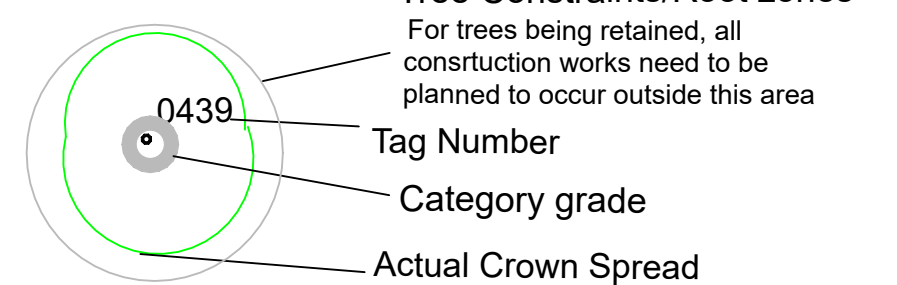


Notes:



Tree Constraints/Root zones
For trees being retained, all construction works need to be planned to occur outside this area
Tag Number
Category grade
Actual Crown Spread

BS5837: 2012 - Category Retention Rating

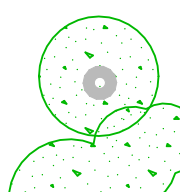
 **Category U Trees-**
Trees in such a condition that any existing value would be lost within 10 years or being recommended for removal sound arboricultural practice.

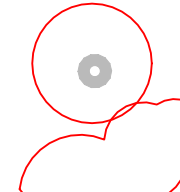
 **Category A Trees**
Trees of high quality/value with a min. of 40 years life expectancy.

 **Category B Trees**
Trees of moderate quality/value with a min. of 20 years life expectancy.

 **Category C Trees**
Trees of low quality/value with a min. of 10 years life expectancy.

Sub Categories
1- Mainly Arboricultural values
2- Mainly Landscape values
3- Mainly cultural and conservation values.

 Tree & hedge vegetation being retained

 Trees & Hedge Vegetation being removed.

List of trees for removal.	
Category Grade Category U 23 Trees	No. of Trees for Removal Tree Nos. 1304, 0644, 0658, 0659, 687, 690, 691, 692, 693, 808, 809, 816, 817, 819, 849, 871, 545, 548, 883, 884, 887, 888 & 890.
Category A 1 Tree + 1 Small Woodland Block	Tree No. 1301 Woodland Block No.1
Category B 10 Trees	Tree Nos. 1305, 1306, 1307, 1315, 643, 669, 670, 535, 877 & 878.
Category C 42 Trees	Tree Nos. 629, 630, 642, 527, 1302, 1303, 1308, 1309, 1310, 1311, 1312, 1313, 1314, 1316, 1317, 657, 688, 689, 534, 698, 699, 1339, 1344, 1345, 870, 869, 868, 546, 547, 867, 872, 873, 874, 875, 876, 879, 880, 881, 882, 885, 886 & 889.
+ 4 Hedges & short sections of two other hedges + 2 small woodland Blocks + + 5,836m2 of scrub/ nursery stock area	Hedge Nos. 8, 9, 10 & 11 plus c.50 of hedge No.2 and c.8m of hedge No.3 at eastern end. Woodland Block Nos.2 & 3 & c.5,536m2 of Scrub/nursery stock area.

ARBORIST ASSOCIATES LTD.
94 BALLYBAWN COTTAGES, ENNISKERRY, CO. WICKLOW
TEL: 01-2742011 / 087-2629589

TITLE : Tree Retention & Removal Plan
(Arboricultural Impact Assessment)

Site : On Lands at Wayside, Enniskerry Road and Glenamuck
Road, Kilterman, Dublin 18

DATE: Dwg No.KVL002
Part 2 Scale 1:500 @ A0