

A1

DO NOT SCALE

File: 0086174-ATK-04-XX-06-ZZ-900701 to 900704.dwg
Date: Jul 15, 2024 - 12:26pm
Plotted by: icolbeck

© ORDNANCE SURVEY IRELAND LICENSE NR. AR 0082523. ORDNANCE SURVEY IRELAND & GOVERNMENT OF IRELAND

ATKINS WILL NOT TO BE HELD LIABLE FOR THE USE OF THIS DATA ON ANY PROJECT OTHER THAN MIXED USE DEVELOPMENT AT KILTERNAN, DUBLIN 18

Risk Level

Atkins Base Line - Low Risk

Atkins Sensitive - Medium Risk


Atkins Private - High Risk

Client Critical - Already Marked

Key Plan - Sheet 2 of 3

Key Plan - Sheet 1 of 3

Key Plan - Sheet 3 of 3

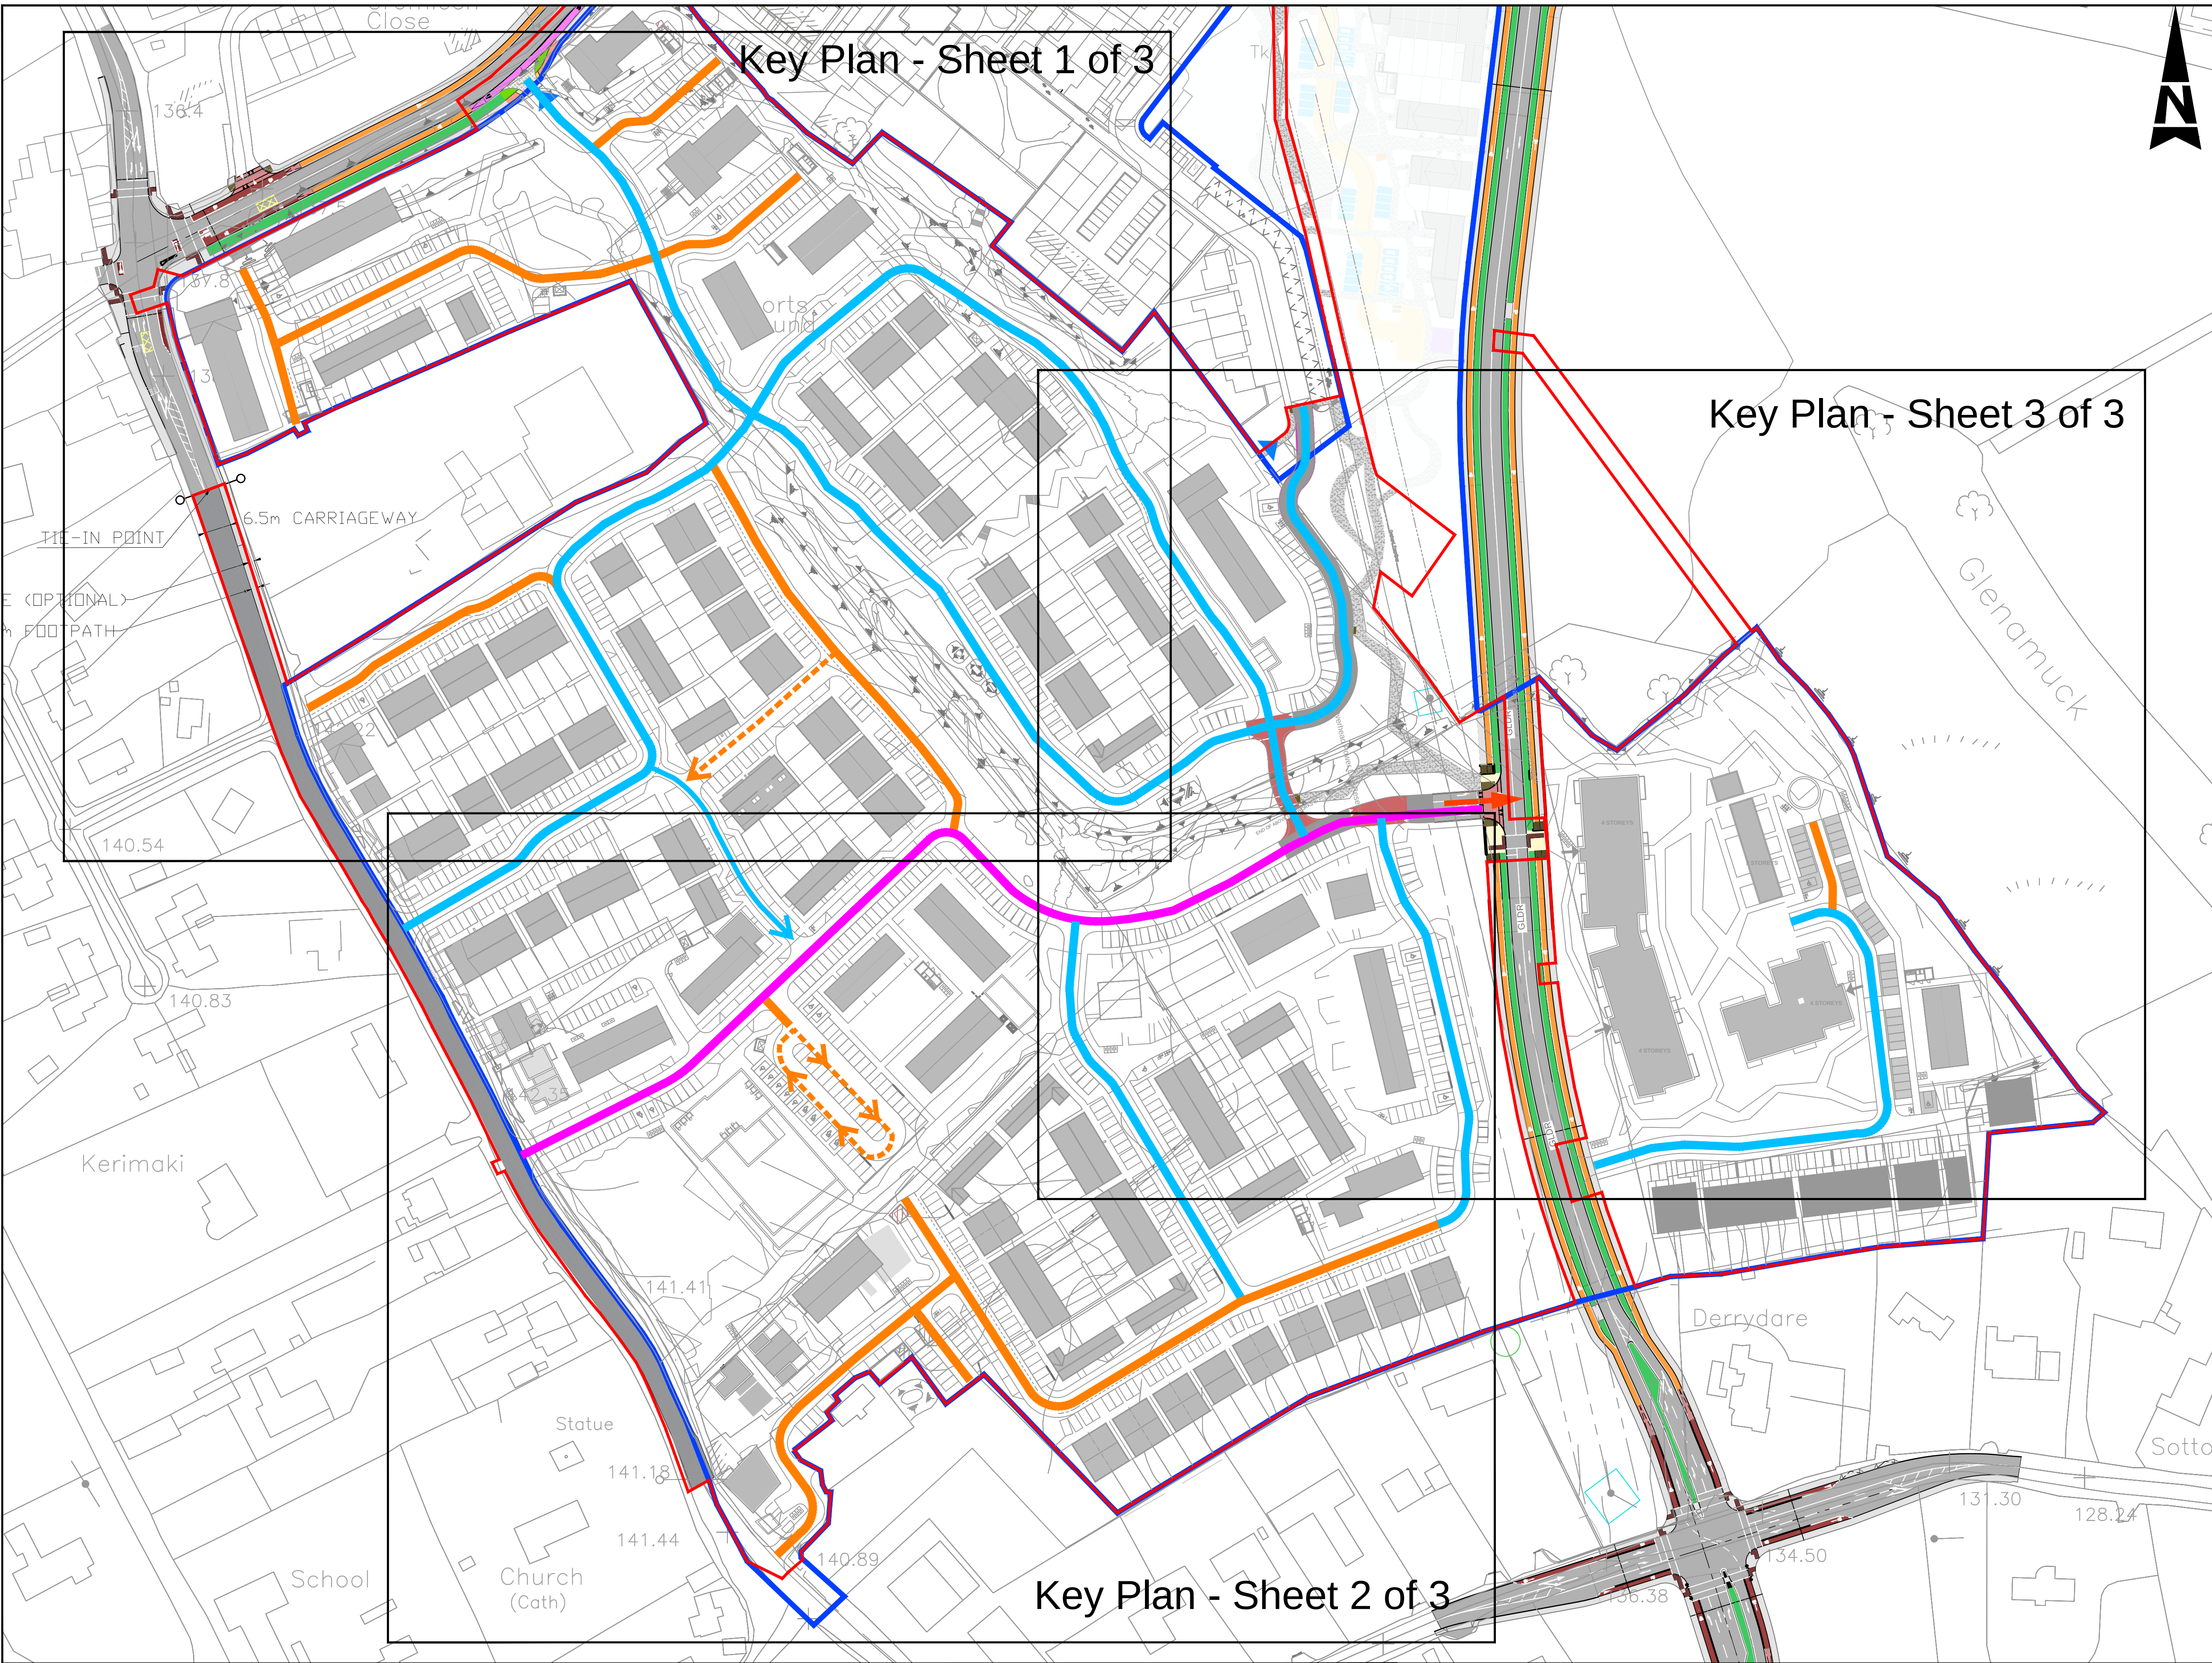

- GENERAL NOTES
- ALL DIMENSIONS ARE IN MILLIMETRES UNLESS NOTED OTHERWISE
 - ONLY WRITTEN DIMENSIONS SHALL BE USED. NO DIMENSIONS SHALL BE SCALED FROM THE DRAWINGS
 - ALL LEVELS ARE IN METRES AND ARE TO MALIN HEAD DATUM
 - ALL COORDINATES ARE IN METRES AND ARE TO IRISH TRANSVERSE MERCATOR
 - DRAWINGS ARE TO BE READ IN CONJUNCTION WITH THE SPECIFICATION

LEGEND:

- SITE BOUNDARY
- LANDS IN OWNERSHIP OF THE APPLICANT
- LOCAL STREETS
- LOCAL LINK STREET
- LOCAL STREETS (ONE WAY)
- HOMEZONES / SHARED SURFACES
- HOMEZONE (ONE WAY)



Purpose		FOR PLANNING					
Title		KILTERNAN VILLAGE STREET TYPOLOGY PLAN KEY PLAN					
Original Scale	Drawn	Checked	PF	Reviewed	Authorised	Date	
							1:1000 at A1
Status	Drawing Number	Date	Date	Date	Date	Date	
		16.06.24	16.06.24	16.06.24	16.06.24	16.06.24	
P	0086174-ATK-04-XX-DR-ZZ-900701					Rev	
						P03	

ATKINS

Member of the SNC-Lavalin Group

Atkins House, 150-155 Airside
Business Park, Swords, Co. Dublin
Tel (+353) 01 810 8000
Fax (+353) 01 810 8001

Unit 2B, 2200 Cork Airport
Business Park, Cork
Tel (+353) 021 429 0300
Fax (+353) 021 429 0360

1st Floor Technology House
Parkmore Technology Park, Galway
Tel (+353) 091 786 050
Fax (+353) 091 779 830

Client

LISCOVE LTD.

Project

MIXED USE RESIDENTIAL LED DEVELOPMENT AT KILTERNAN DUBLIN 18